



PORTION NE<sup>4</sup>-SECTION 1 T19N-R19E  
 PORTION NW<sup>4</sup>-SECTION 6 T19N-R20E

04-34

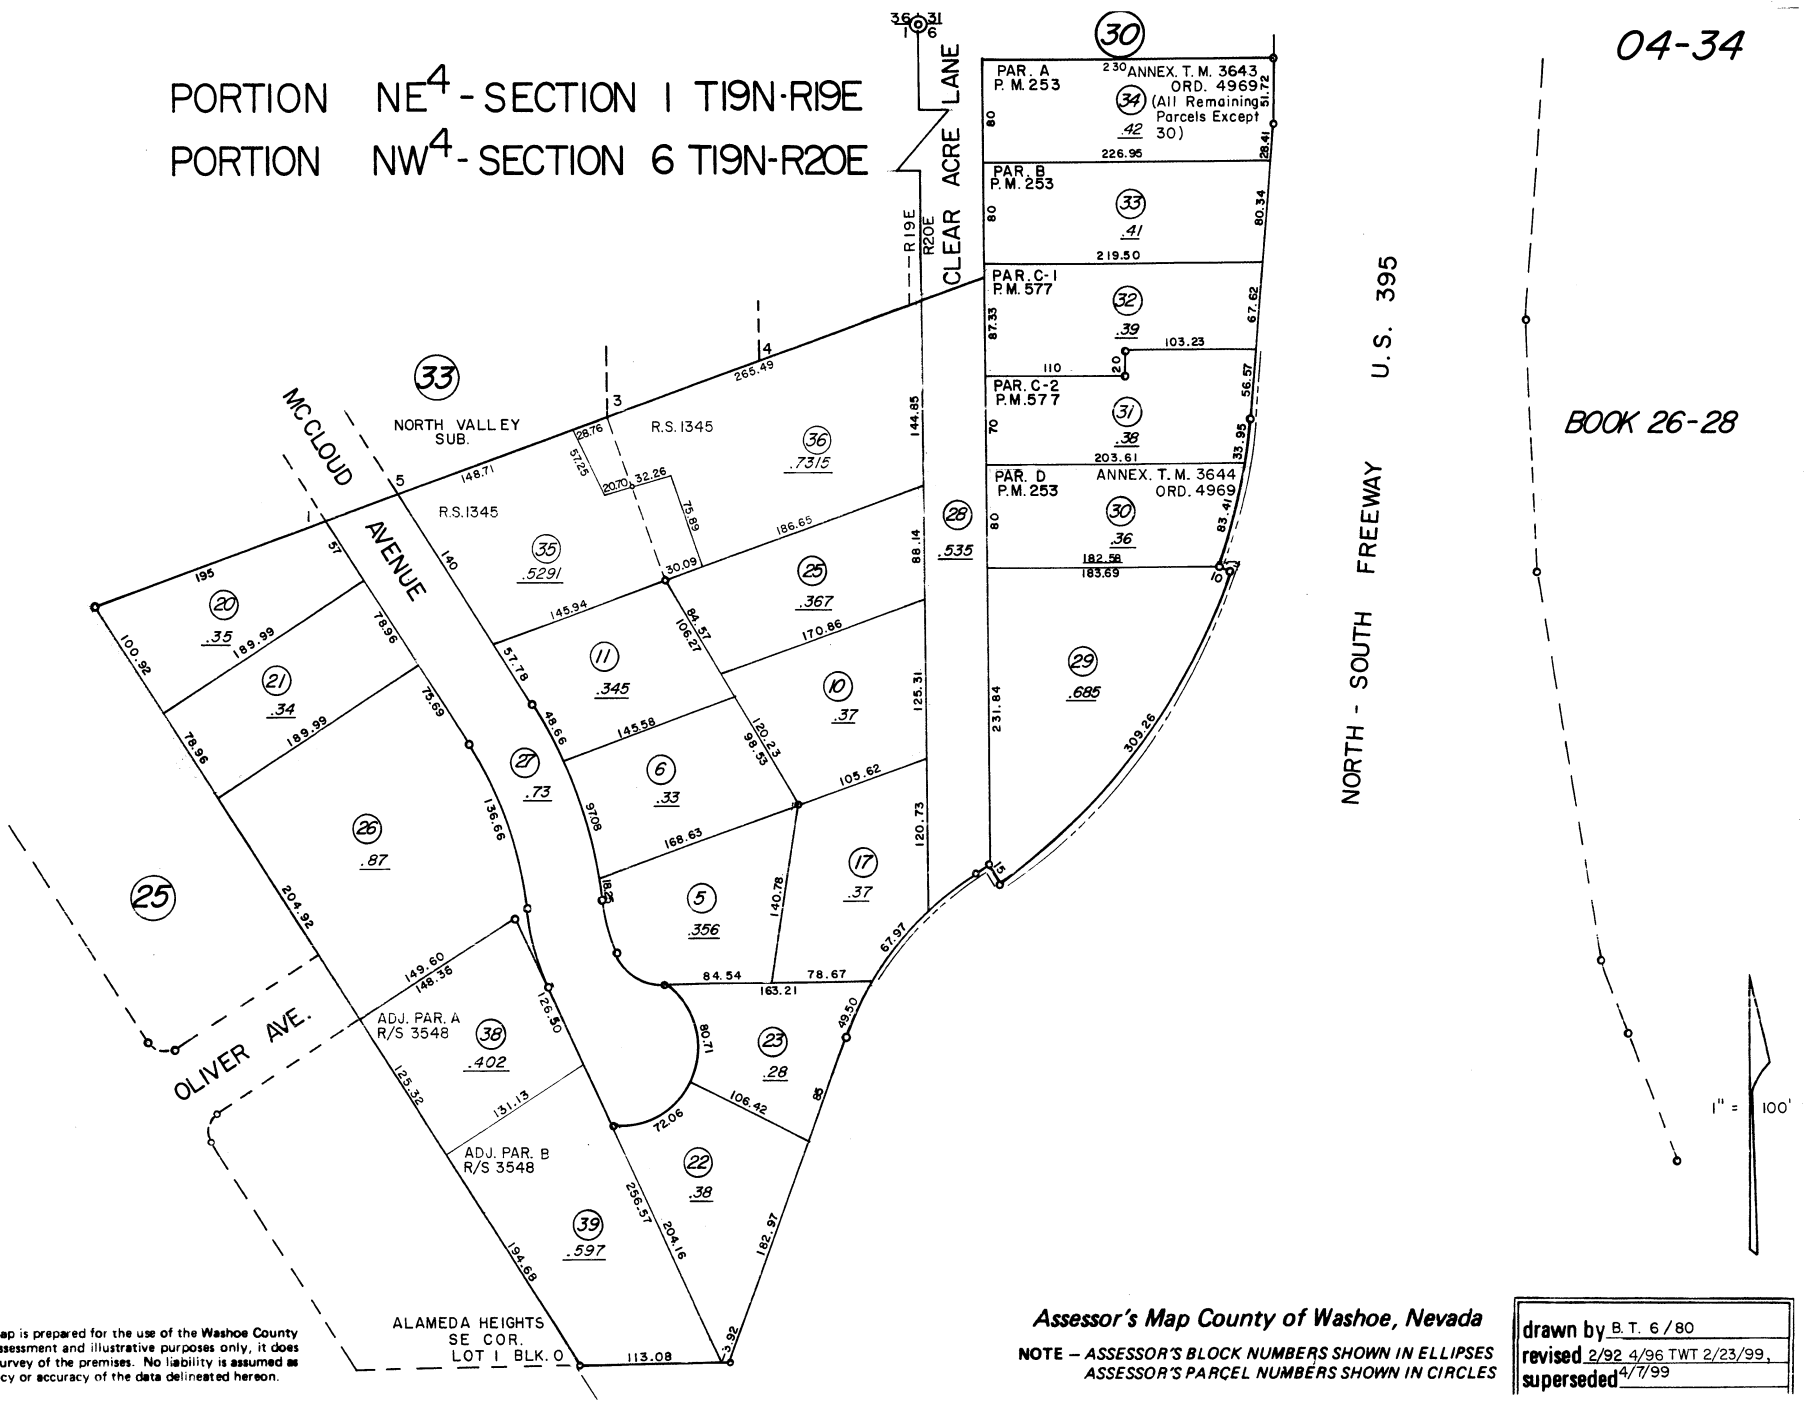

BOOK 26-28

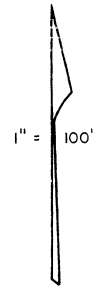

NOTE: This Map is prepared for the use of the Washoe County Assessor for Assessment and illustrative purposes only, it does not represent survey of the premises. No liability is assumed as to the sufficiency or accuracy of the data delineated hereon.

Assessor's Map County of Washoe, Nevada

NOTE - ASSESSOR'S BLOCK NUMBERS SHOWN IN ELLIPSES  
 ASSESSOR'S PARCEL NUMBERS SHOWN IN CIRCLES

drawn by	B.T. 6 / 80
revised	2/92 4/96 TWT 2/23/99,
superseded	4/7/99