


(#4779)

**TRUCKEE RIVER TOWNHOMES**  
A COMMON-INTEREST COMMUNITY

POR'S. OF THE SW 1/4 OF SEC. 10  
AND THE NW 1/4 OF SEC. 15  
T19N - R19E

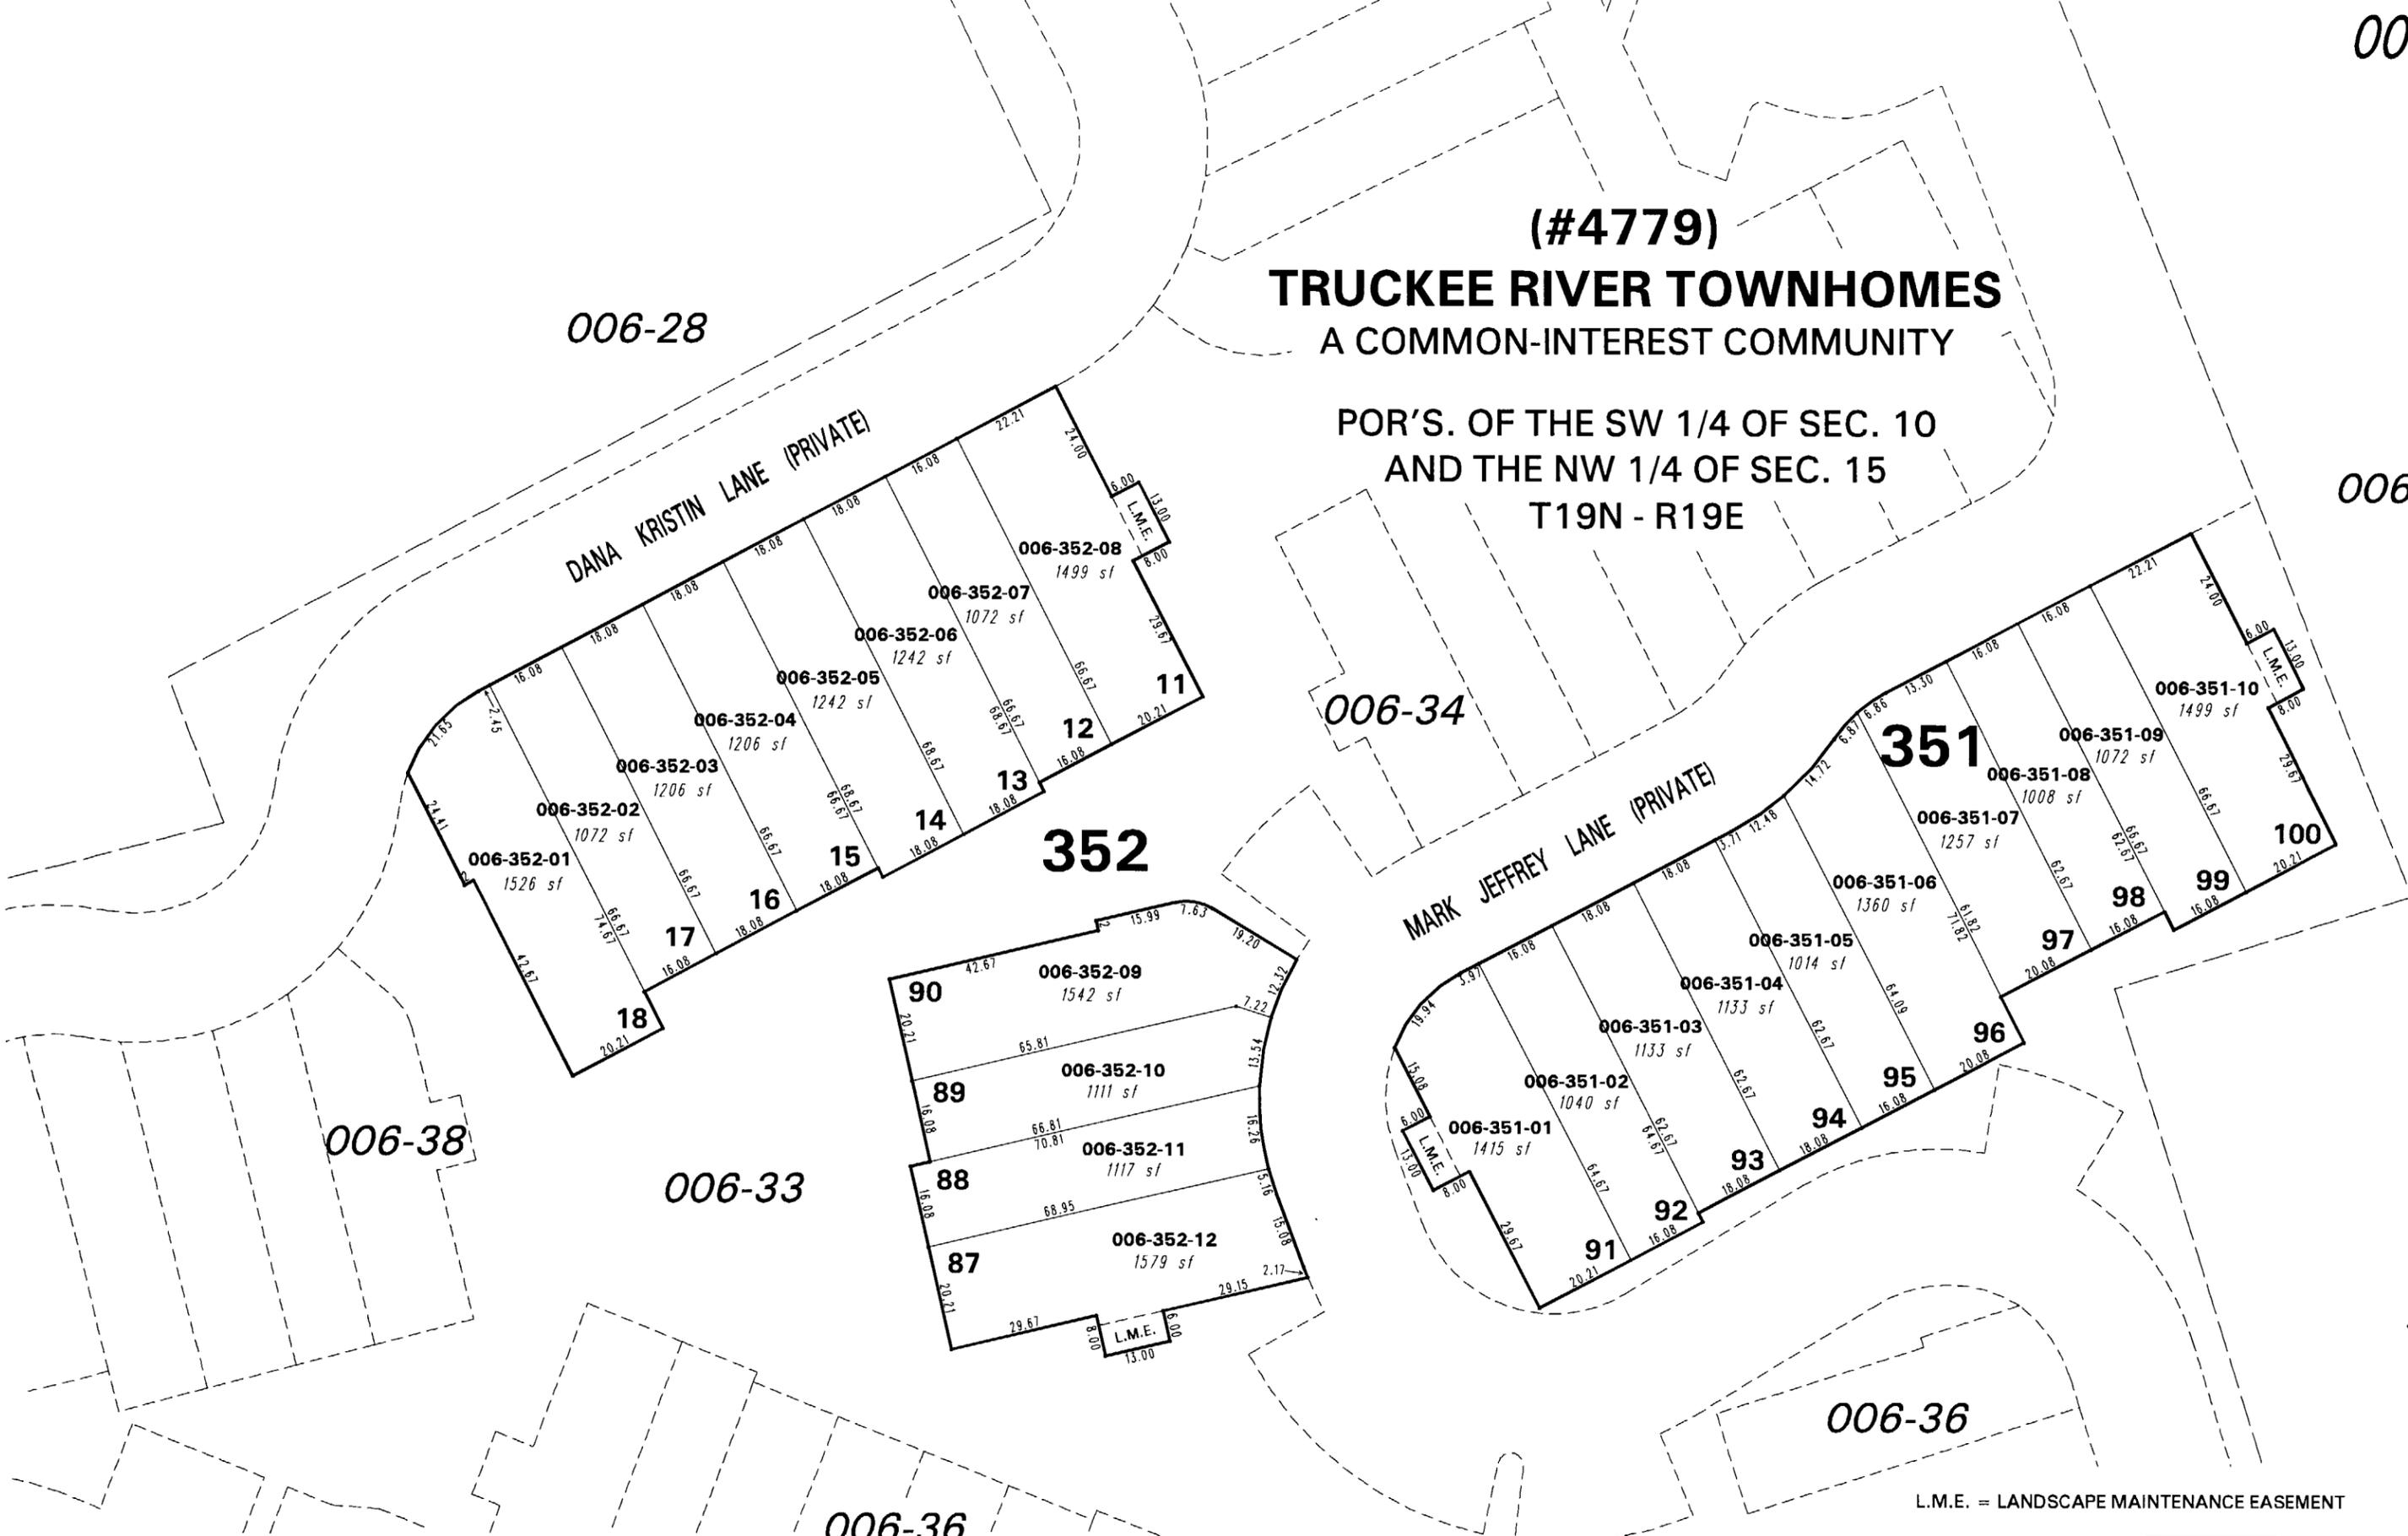

006-38

006-28

006-33

006-34

006-28

006-36

006-36

NOTE: This map is prepared for the use of the Washoe County Assessor for assessment and illustrative purposes only. It does not represent a survey of the premises. No liability is assumed as to the sufficiency or the accuracy of the data delineated hereon.

Office of Washoe County Assessor, Nevada - Joshua G. Wilson

This area previously shown on 006-28

NOTE: Areas of parcels which are less than 2 acres are shown in square feet.

L.M.E. = LANDSCAPE MAINTENANCE EASEMENT

Drawn by	NLH 05/22/07
Revised	

