

PORTION SW⁴ SEC. 15,
T. 19N. - R. 19E.

10-30

(# 369)
KEELE
SUB.


BK. 09

MAYBERRY
ESTATES
(#1543)

(#531)
MAYBERRY
PARK SUB.

(# 331)
TOWN & COUNTRY
ESTATES

MAYBERRY ESTATES
UNIT NO.2 (#1826)

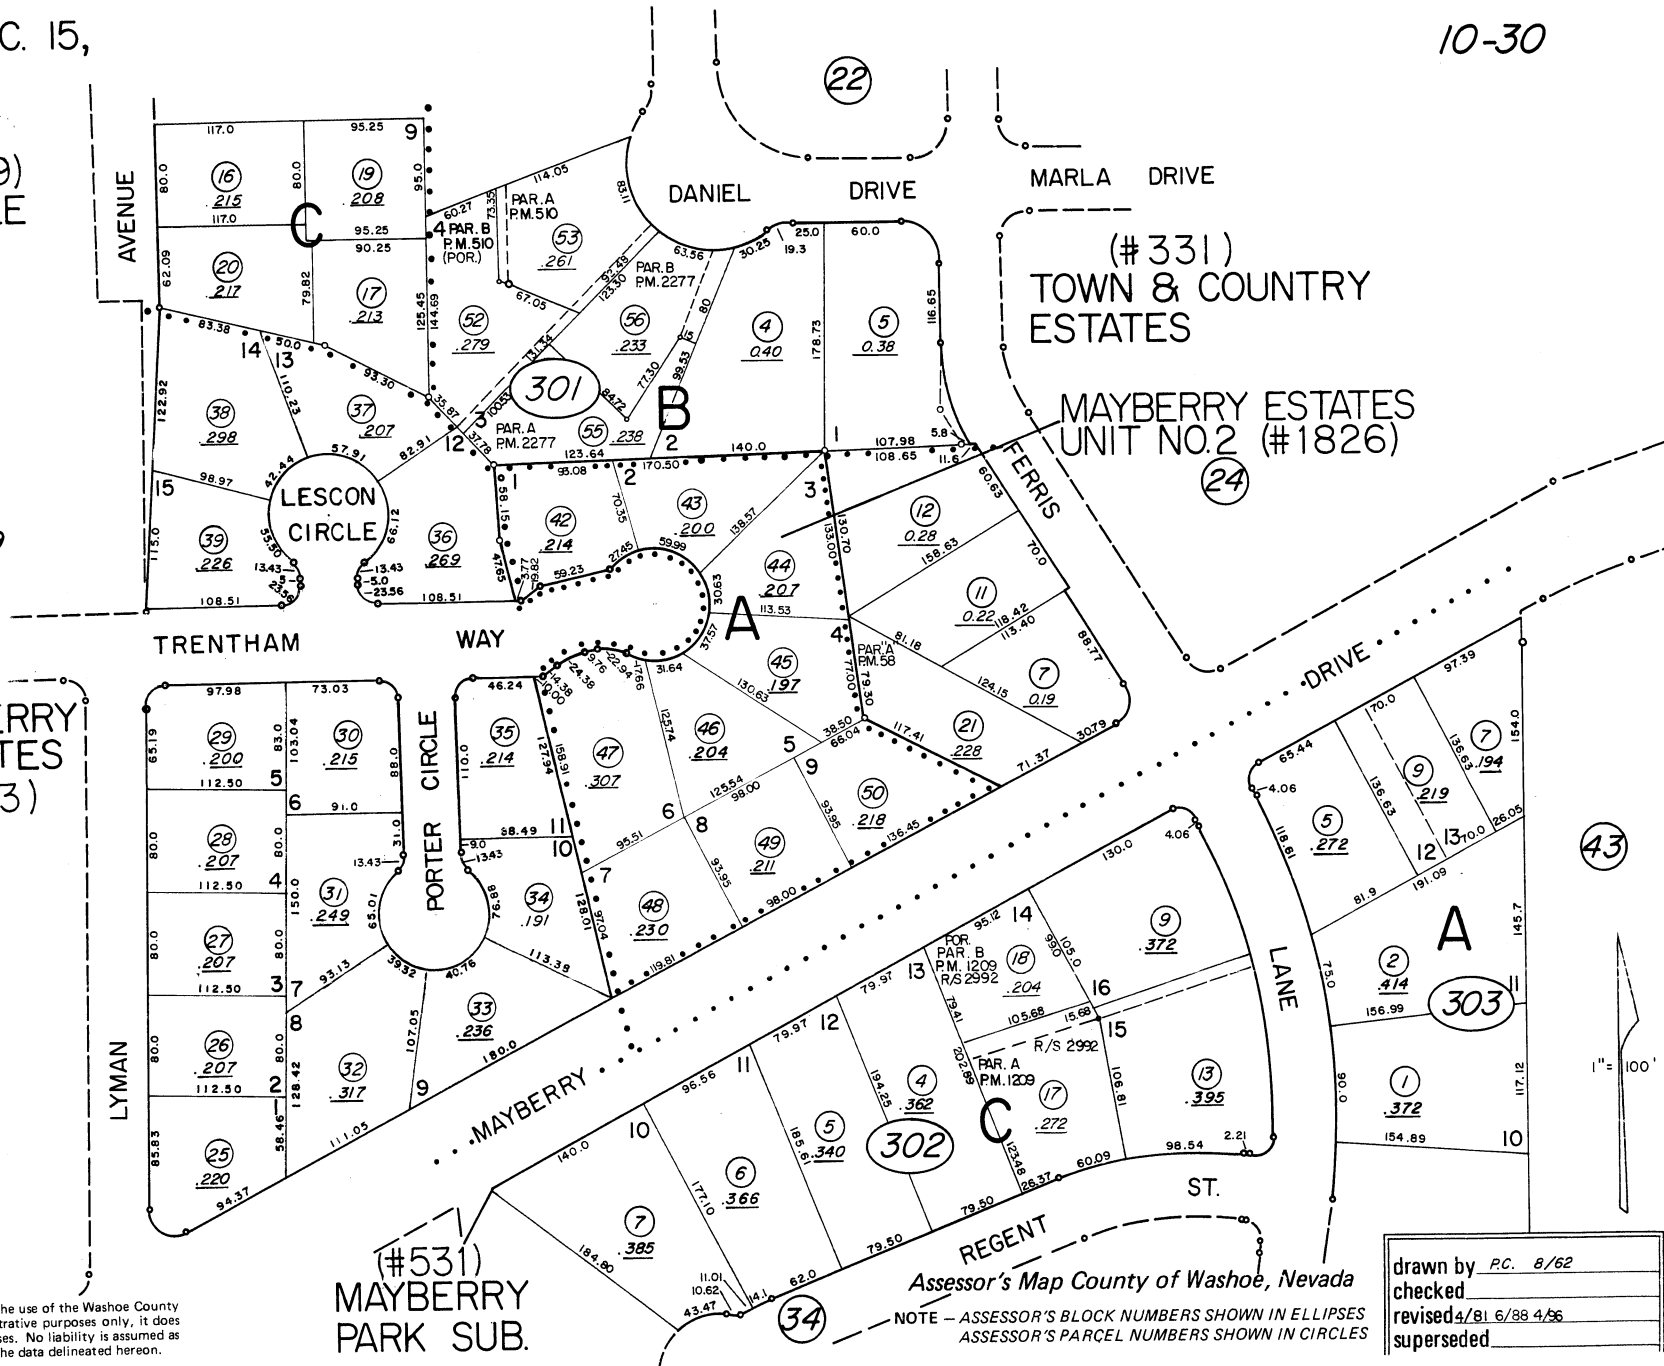

NOTE: This Map is prepared for the use of the Washoe County Assessor for Assessment and illustrative purposes only, it does not represent survey of the premises. No liability is assumed as to the sufficiency or accuracy of the data delineated herein.

Assessor's Map County of Washoe, Nevada
NOTE - ASSESSOR'S BLOCK NUMBERS SHOWN IN ELLIPSES
ASSESSOR'S PARCEL NUMBERS SHOWN IN CIRCLES

drawn by	PC. 8/62
checked	
revised	4/81 6/88 4/86
superseded	