

PARCEL MAPS 4681 & 4768
 PORTIONS OF LOTS 9 & 10, BLOCK 10
 OF SOUTHERN ADDITION (#115)
 PORTION OF THE NW 1/4 OF SEC. 13
 T19N - R19E

013-52

S T R E E T


A V E N U E

013-12

ALLEY

013-11

W I L S O N

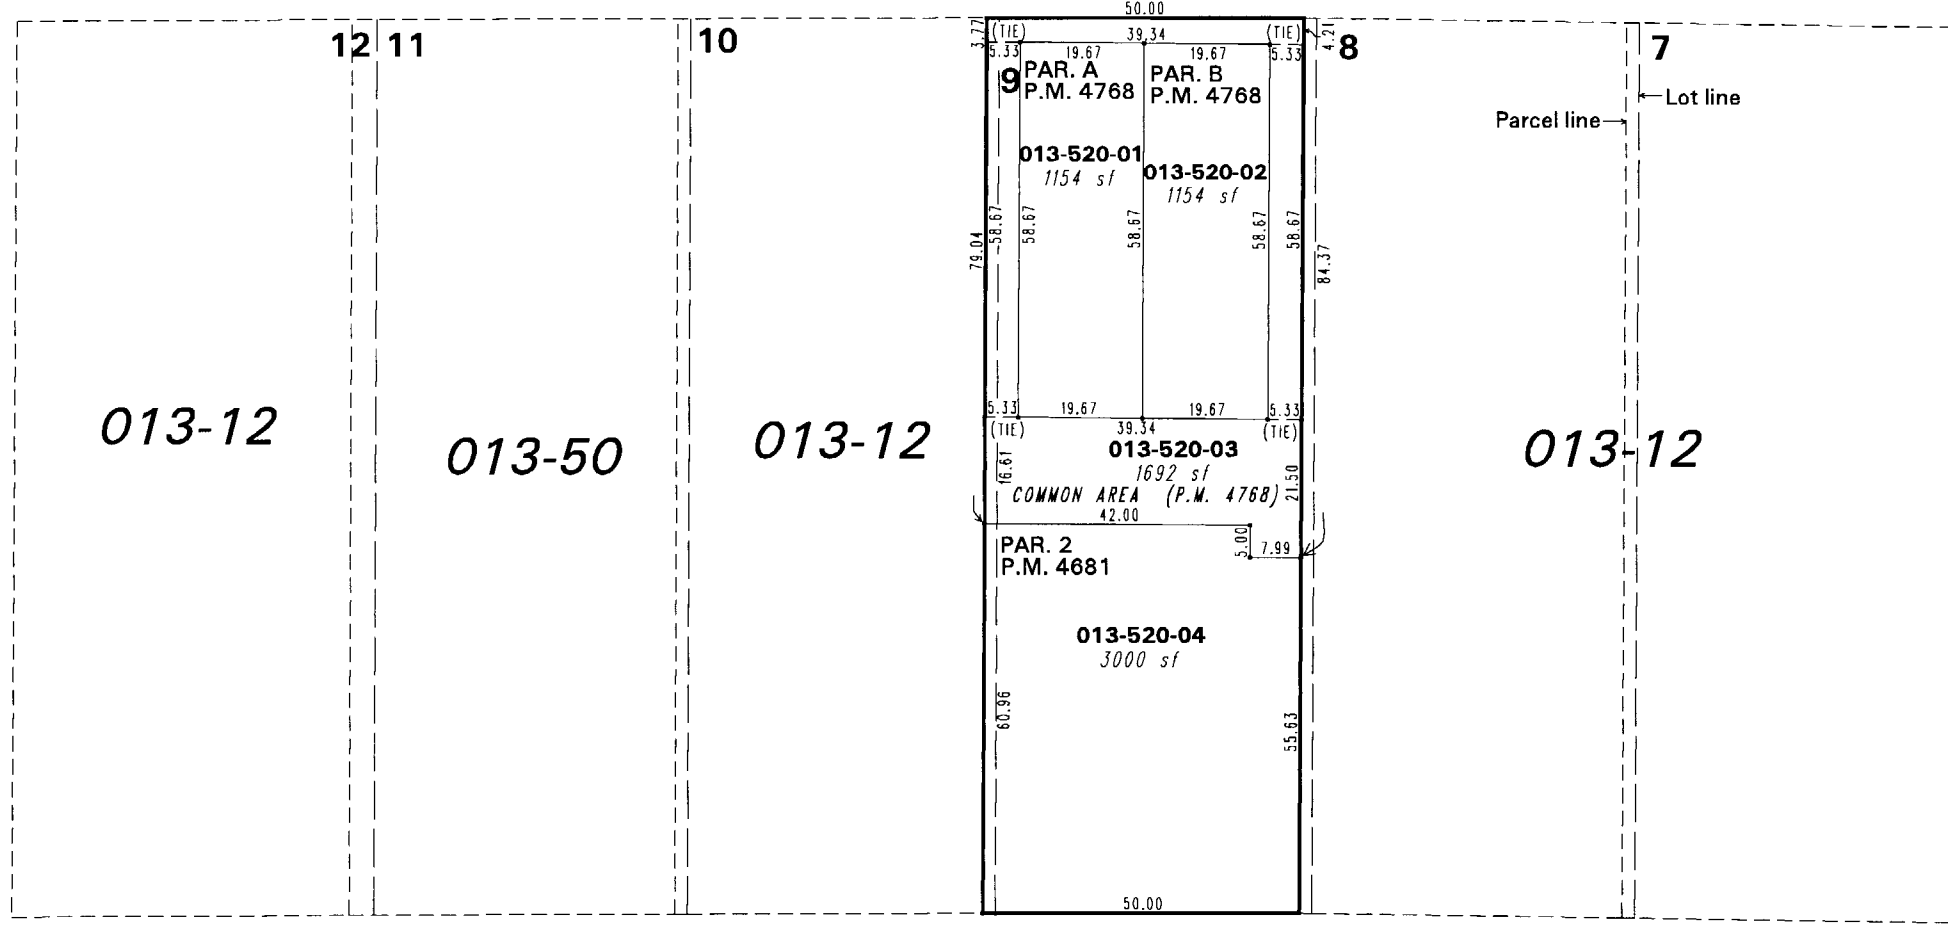

013-12

013-50

013-12


013-12

C H E N E Y

S T R E E T

013-12

L O C U S T

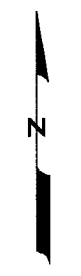

1" = 30'



013-12

NOTE: This map is prepared for the use of the Washoe County Assessor for assessment and illustrative purposes only. It does not represent a survey of the premises. No liability is assumed as to the sufficiency or the accuracy of the data delineated hereon.

Office of Washoe County Assessor, Nevada - Joshua G. Wilson

This area previously shown on 013-12

NOTE: Areas of parcels which are less than 2 acres are shown in square feet.

Drawn by TWT 05/22/07
 Revised _____