


ARLINGTON SUBURBAN HOME TRACT

BOOK 11-30

04

MONROE

ST.

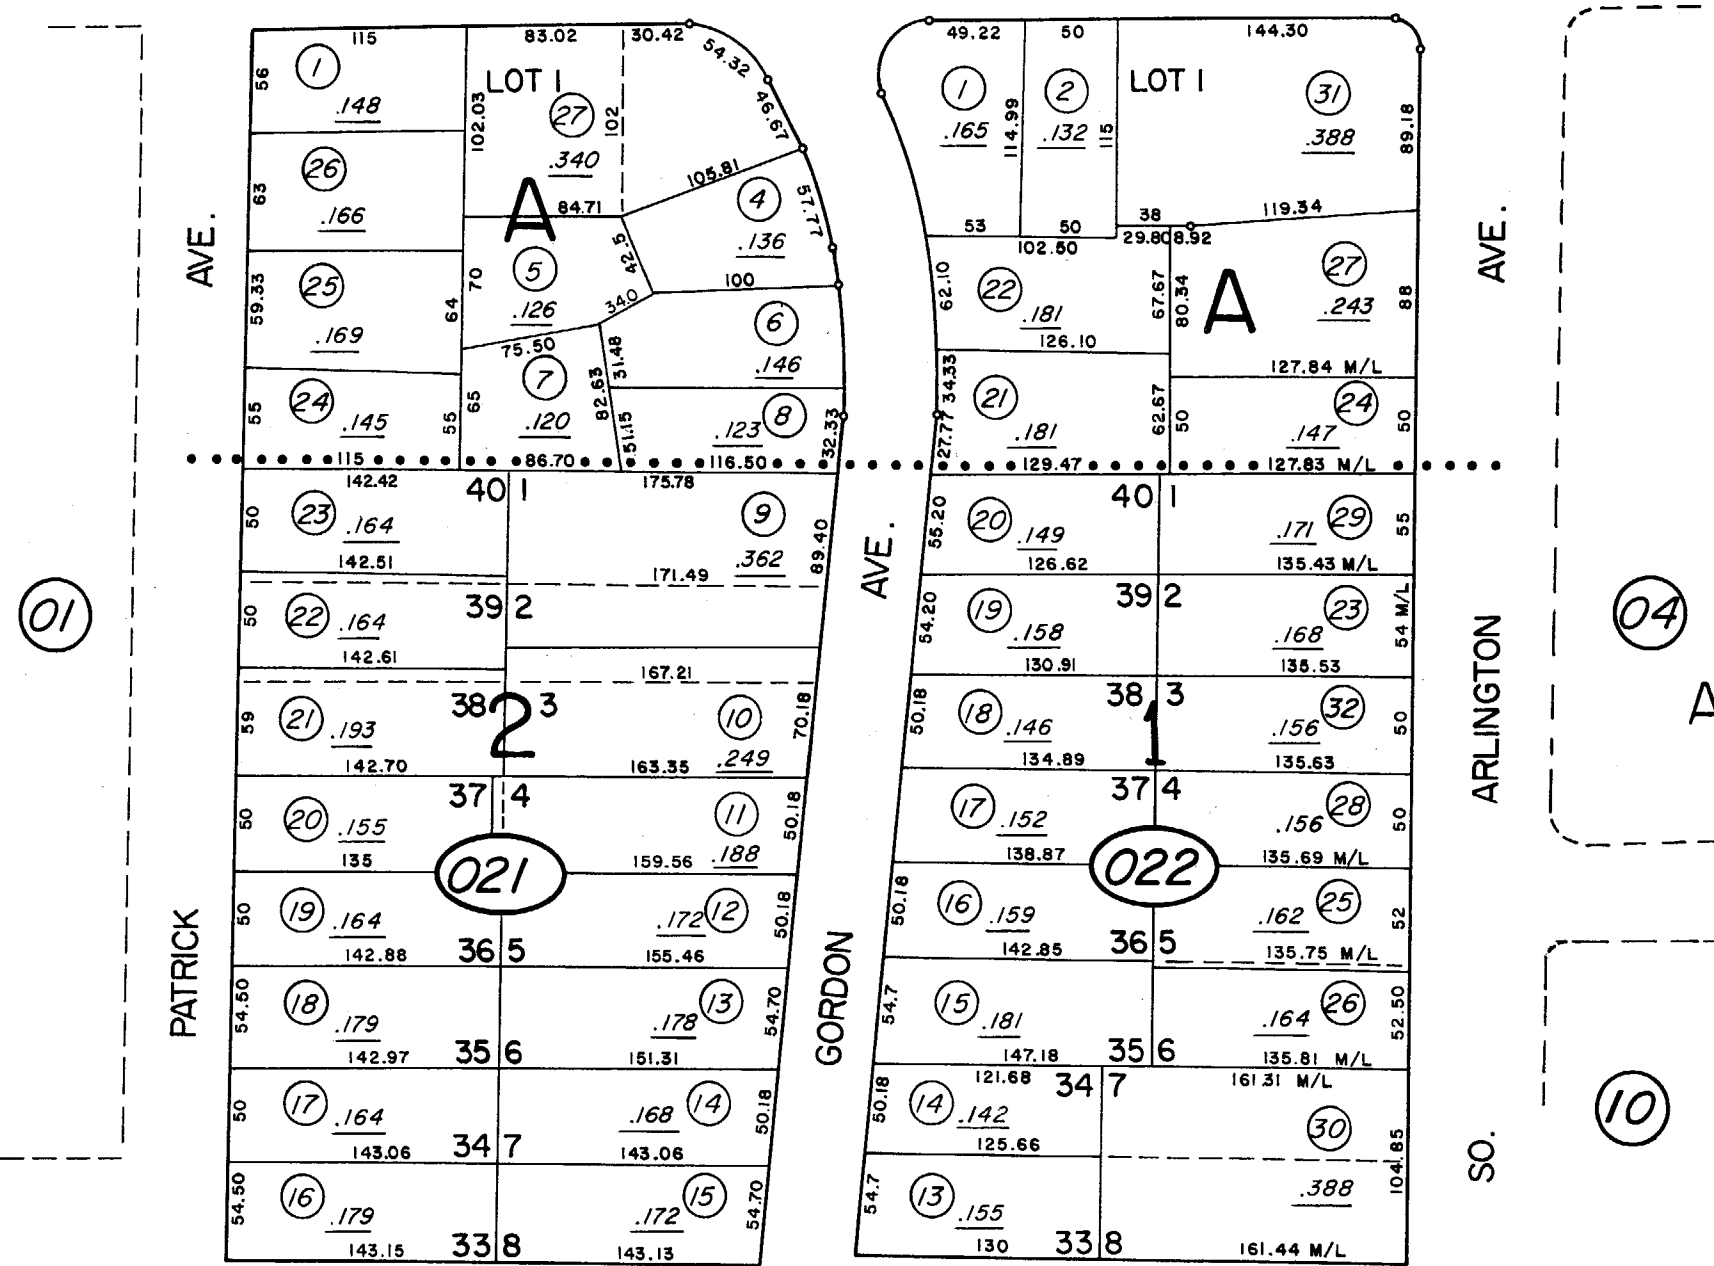

04 REARRANGEMENT OF
ARLINGTON HEIGHTS
SUBURBAN HOME TRACT

10

03

NOTE: This Map is prepared for the use of the Washoe County Assessor for Assessment and illustrative purposes only, it does not represent survey of the premises. No liability is assumed as to the sufficiency or accuracy of the data delineated hereon.

Assessor's Map County of Washoe, Nevada

NOTE - ASSESSOR'S BLOCK NUMBERS SHOWN IN ELLIPSES
ASSESSOR'S PARCEL NUMBERS SHOWN IN CIRCLES

drawn by	P.C.	4/68-8/81
revised	TWT	9/22/04
superseded		