
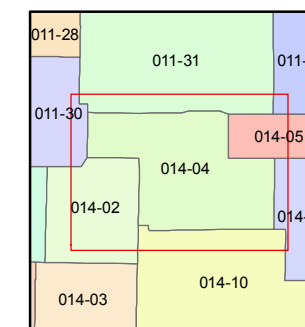


1 inch = 100 feet

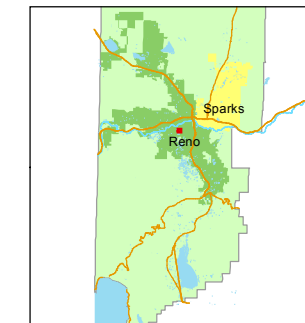

created by: TWT 10/19/2011

last updated:


area previously shown on map(s)

NOTE: This map was prepared for the use of the Washoe County Assessor for assessment and illustrative purposes only. It does not represent a survey of the premises. No liability is assumed as to the sufficiency or accuracy of the data delineated hereon.

PORTION SECTION 14, T19N - R19E


(#238)

REINMILLER SUBDIVISION

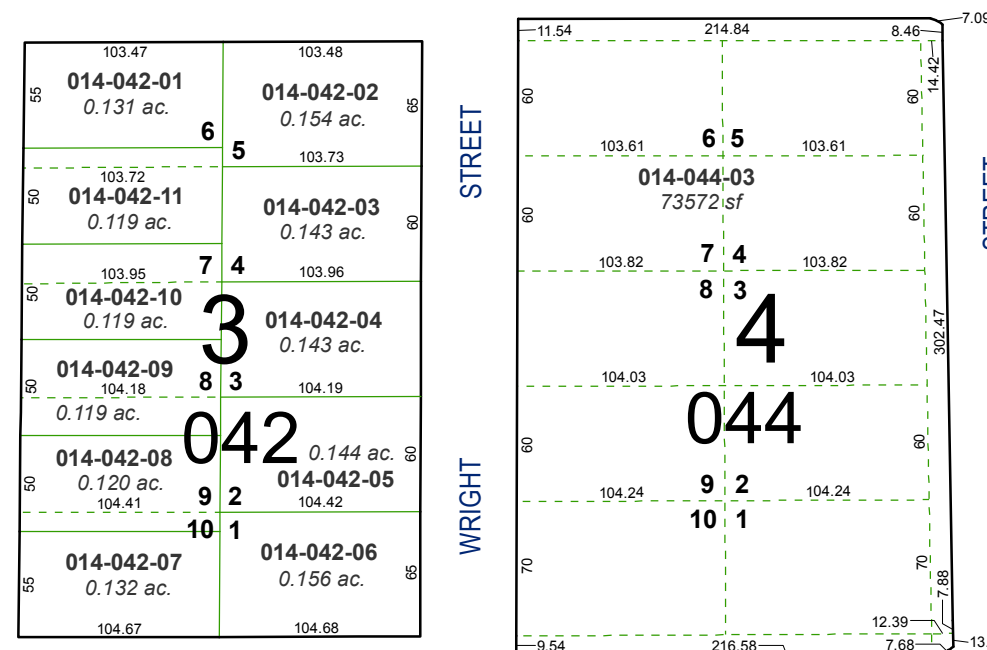


(#82)
MARKER TRACT

WALKER

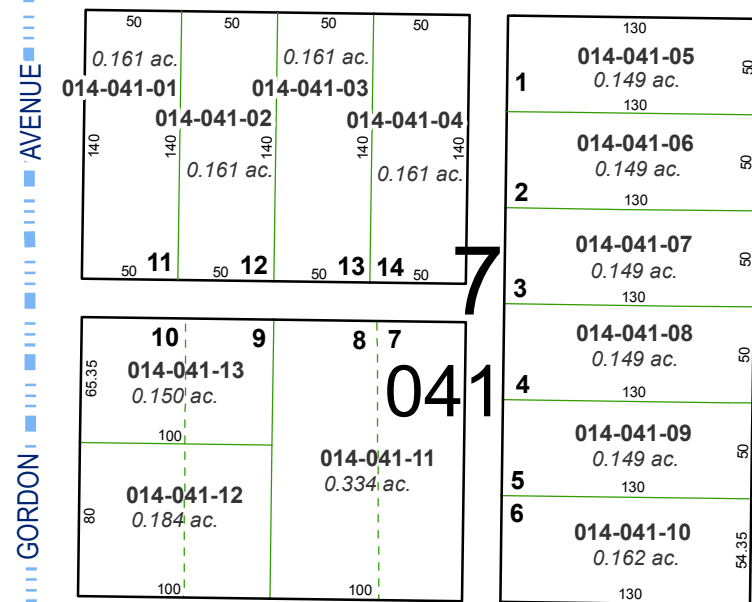

(#3)
ARLINGTON
HEIGHTS

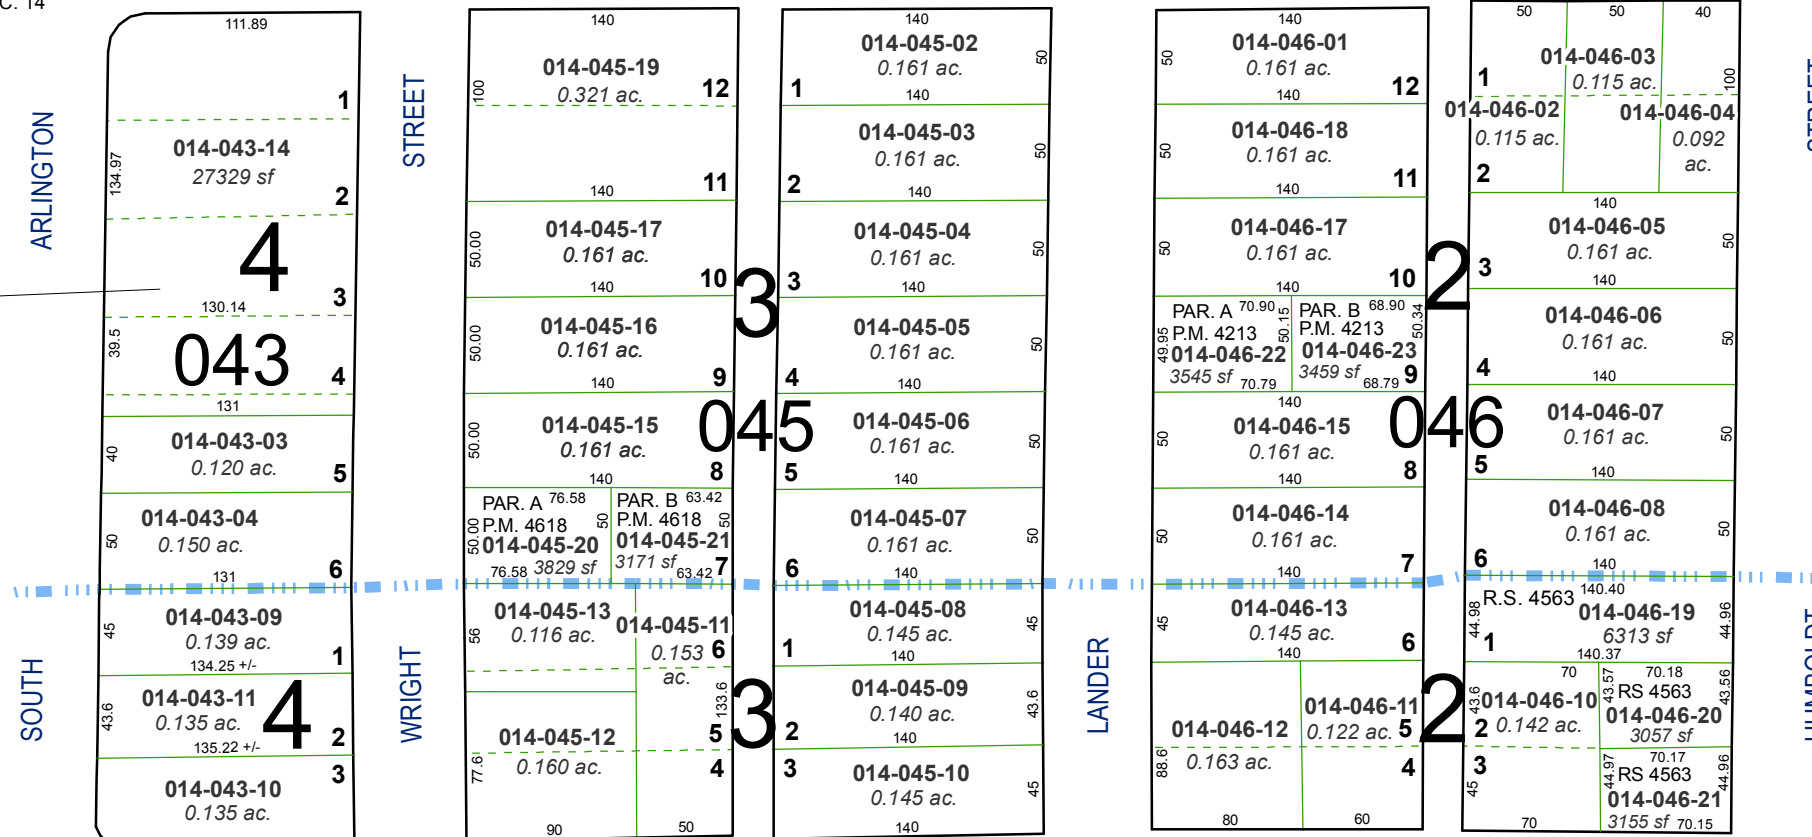

(#114)
OBRIEN'S SOUTHBRAE ADDITION

AVENUE

STREET

WRIGHT

STREET

STREET

STREET

HUMBOLDT

CENTER
SEC. 14

ARLINGTON

SOUTH

WEST

ARROYO

LANDER

STREET

AVENUE

GORDON

MONROE

AVENUE

GORDON