



(#2770)  
ROSEWOOD LAKES  
SUBD. UNIT 2

(#2798)  
AMENDED  
ROSEWOOD LAKES  
SUBD. UNIT 1

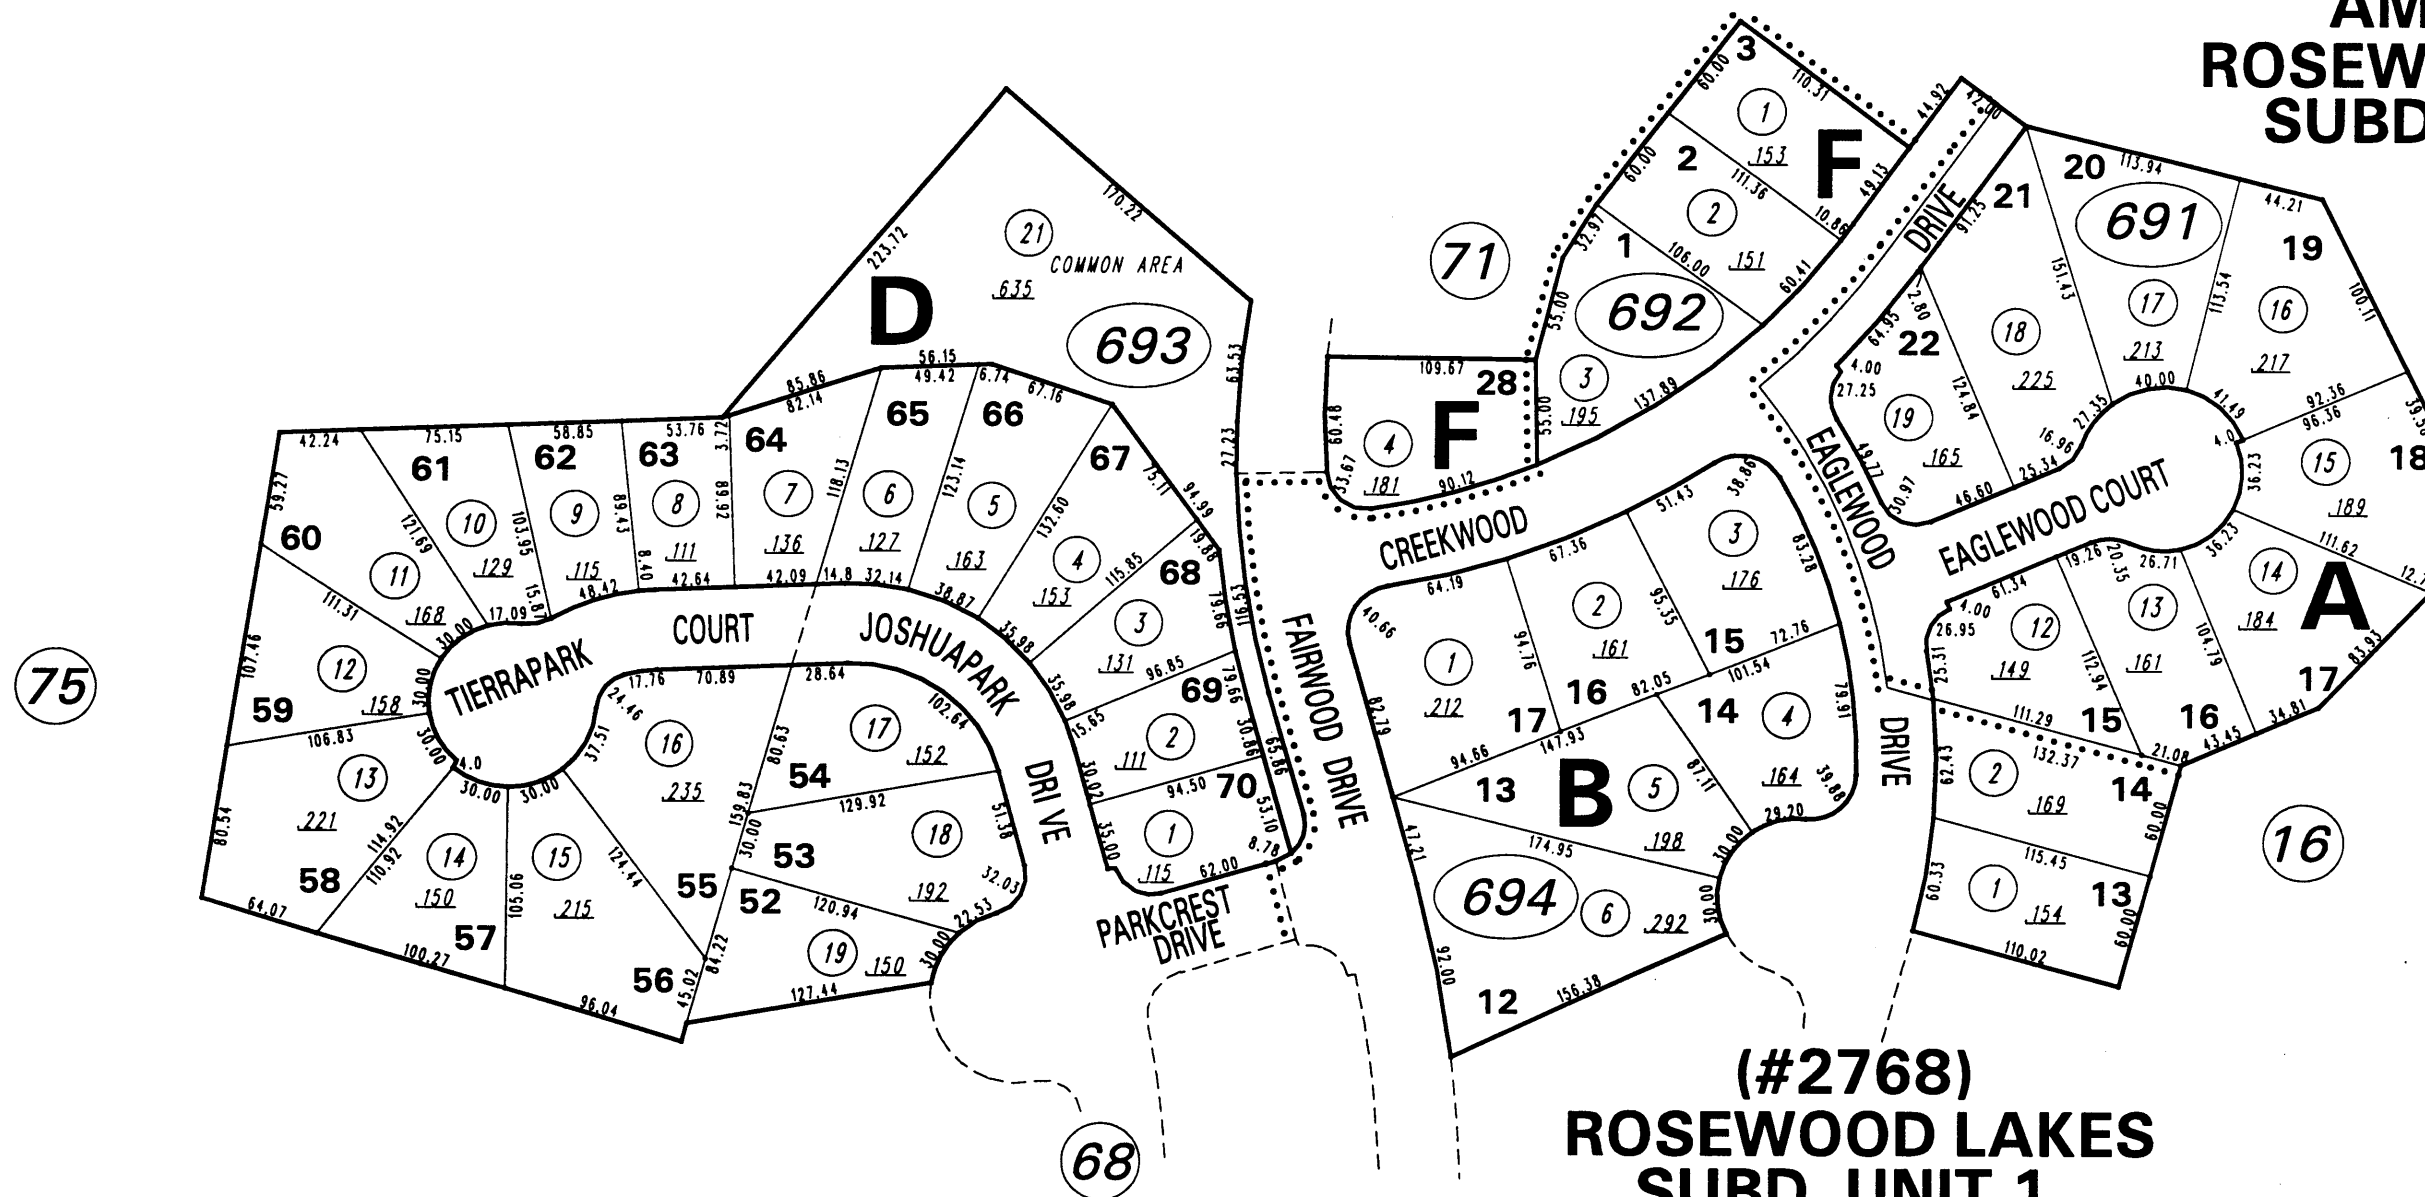

(#2768)  
ROSEWOOD LAKES  
SUBD. UNIT 1  
POR. N. 1/2 SEC. 28  
T19N - R20E

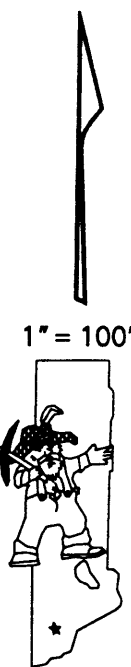

NOTE: This map is prepared for the use of the Washoe County Assessor for assessment and illustrative purposes only. It does not represent a survey of the premises. No liability is assumed as to the sufficiency or the accuracy of the data delineated hereon.

Office of Washoe County Assessor, Nevada - Robert W. McGowan

This area previously shown on \_\_\_\_\_

NOTE:  
ASSESSOR'S BLOCK NUMBERS SHOWN IN ELLIPSES  
ASSESSOR'S PARCEL NUMBERS SHOWN IN CIRCLES

Drawn by 12/92 2/93 6/94 11/94  
Revised 1/12/99 RLT