


ROBERT'S SUB. UNIT NO.1 24-11
 PORTION OF SW 1/4 SEC.25,T19N,R19E

BOOK 23

DRIVE

LAKESIDE

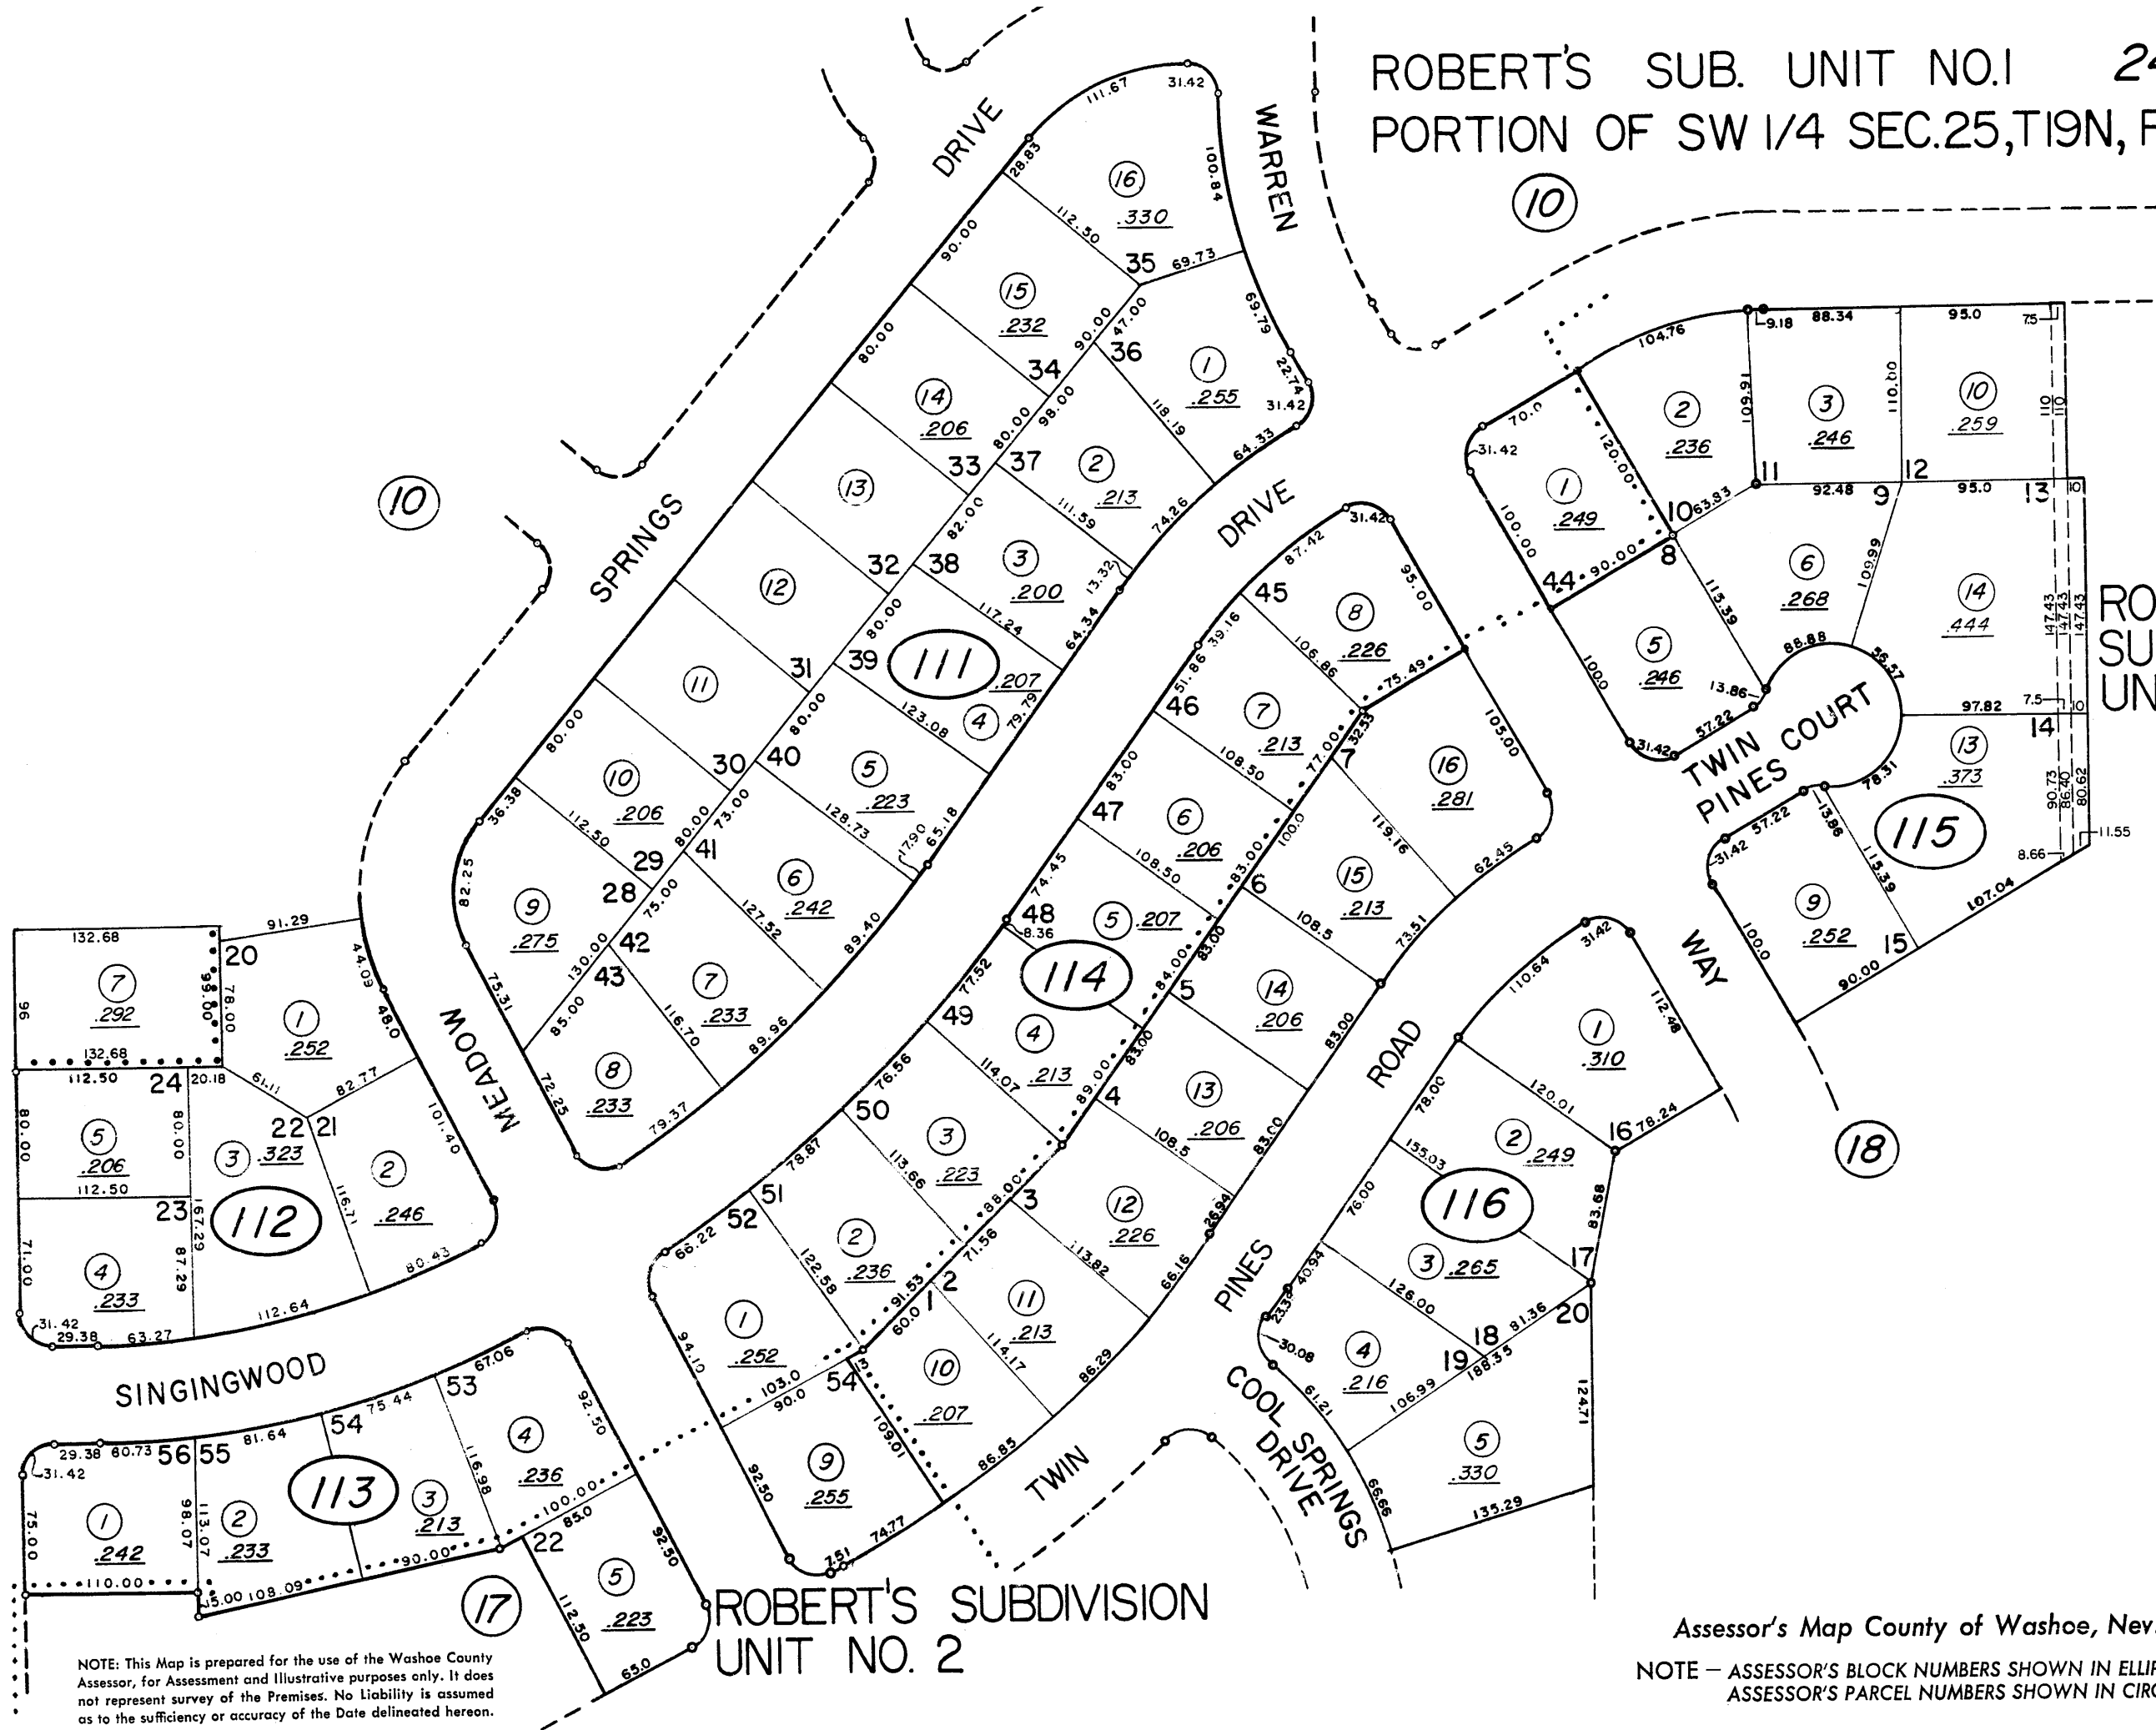

ROBERT'S SUBDIVISION UNIT NO. 4

ROBERT'S SUBDIVISION UNIT NO. 2

NOTE: This Map is prepared for the use of the Washoe County Assessor, for Assessment and Illustrative purposes only. It does not represent survey of the Premises. No Liability is assumed as to the sufficiency or accuracy of the Data delineated hereon.

Assessor's Map County of Washoe, Nev.
 NOTE - ASSESSOR'S BLOCK NUMBERS SHOWN IN ELLIPSES
 ASSESSOR'S PARCEL NUMBERS SHOWN IN CIRCLES

REVISED
 7/76
 9/85
 5/86