

NORTH

MCCARRAN

01

BOULEVARD


MEADOWVALE UNIT No.8  
A CONDOMINIUM  
UNITS ONLY

FOR TYPICAL UNIT DIMENSIONS SEE PAGE 27-03-S-2

20


ROAD

031

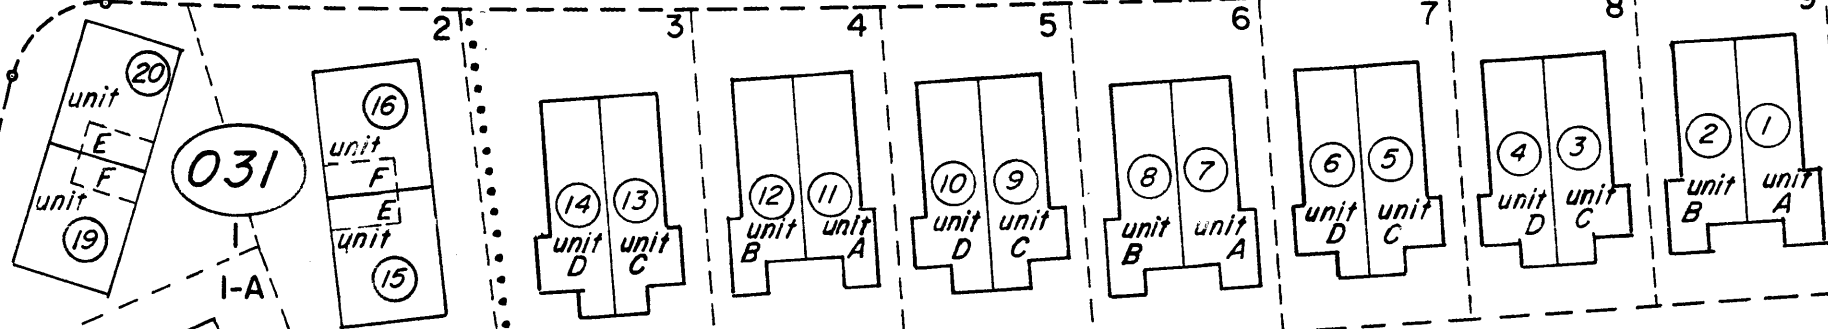

GAULT


WAY

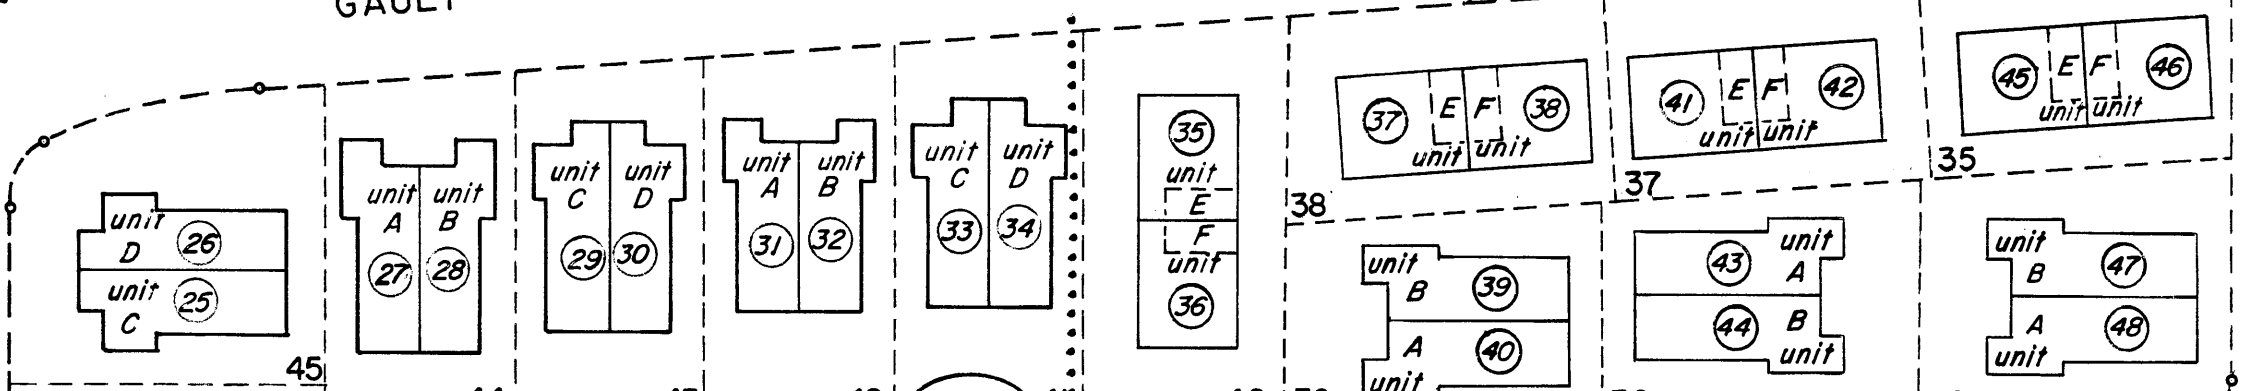

WEDEKIND

WAY  
ADEL


73

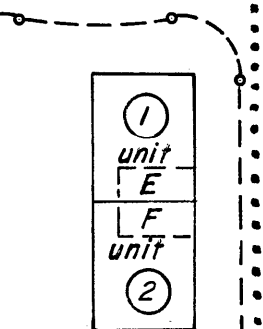

72

SUE

WAY

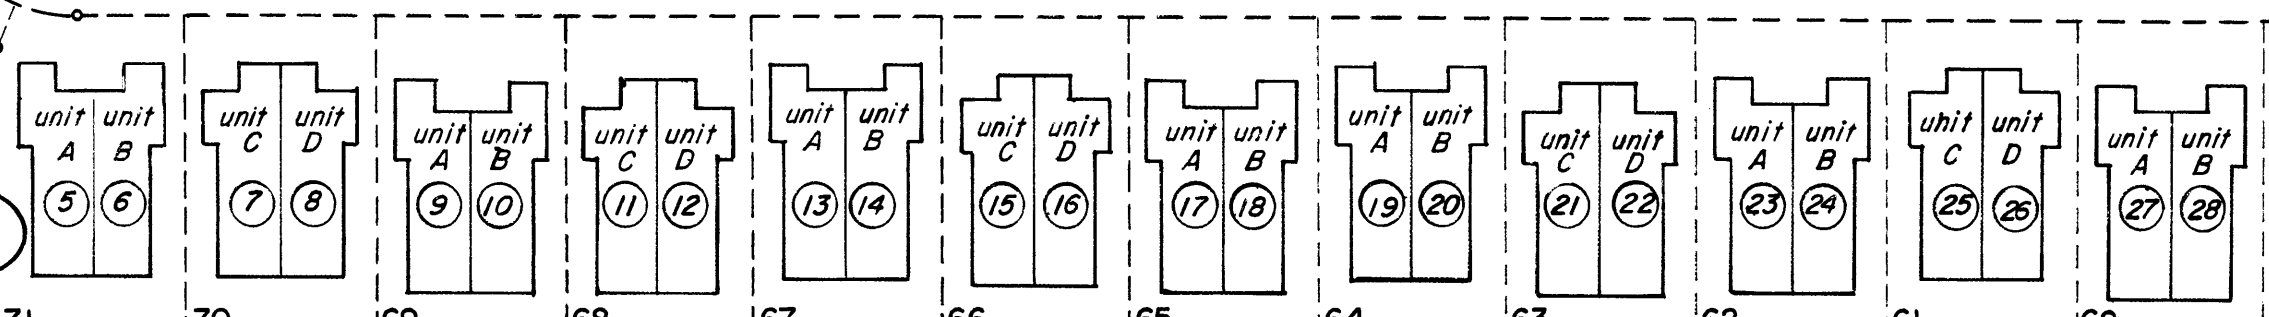

RECREATION  
AREA

032

71 70 69 68 67 66 65 64 63 62 61 60

18 TH STREET

26

Assessor's Map County of Washoe, Nev.

1" = 60'

NOTE: This Map is prepared for the use of the Washoe County Assessor, for Assessment and Illustrative purposes only. It does not represent survey of the Premises. No Liability is assumed as to the sufficiency or accuracy of the Data delineated hereon.

NOTE - ASSESSOR'S BLOCK NUMBERS SHOWN IN ELLIPSES  
ASSESSOR'S PARCEL NUMBERS SHOWN IN CIRCLES

S.O. / 70