


PORTION OF THE NE 1/4 OF SECTION 33  
T20N-R20E.

(#2152)  
NORTHWOOD ESTATES  
SUBDIVISION

ANNEX. T. M. 3786  
ORD. # 2046

BOOK 35-19

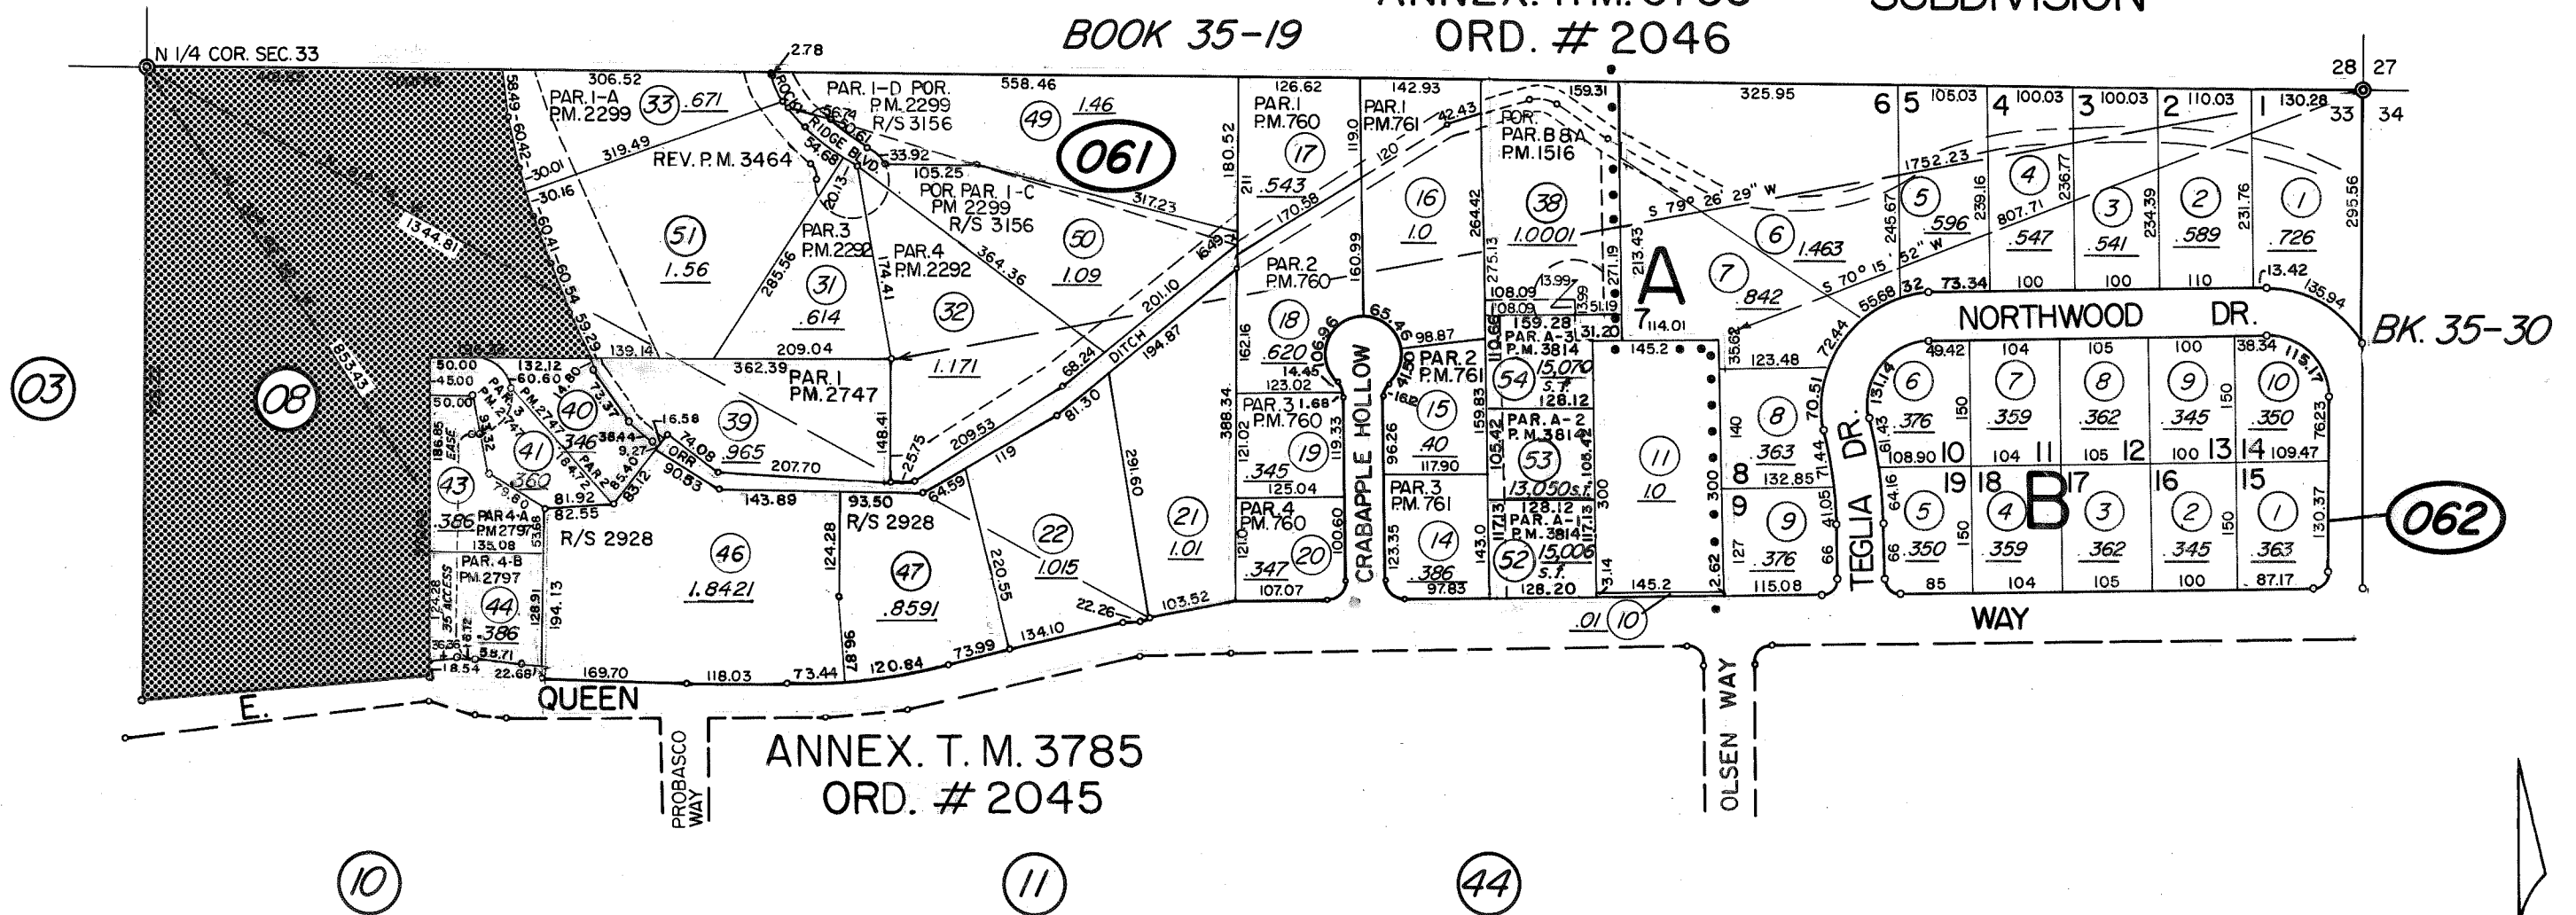

ANNEX. T. M. 3785  
ORD. # 2045

1" = 200'

NOTE: This Map is prepared for the use of the Washoe County Assessor for Assessment and illustrative purposes only, it does not represent survey of the premises. No liability is assumed as to the sufficiency or accuracy of the data delineated hereon.

Assessor's Map County of Washoe, Nevada

NOTE - ASSESSOR'S BLOCK NUMBERS SHOWN IN ELLIPSES  
ASSESSOR'S PARCEL NUMBERS SHOWN IN CIRCLES

01/26/2012

drawn by 7/68 BT  
revised TWT 2/14/00, 11/1/01  
superseded