

30-32-S-6

31


326

SPRINGLAND VILLAGE UNIT NO.1B
A CONDOMINIUM SUBDIVISION
PORTION OF THE SE 1/4 OF SECTION 34,
T20N-R20E.

SECOND FLOOR
UNITS

28

1" = 30'

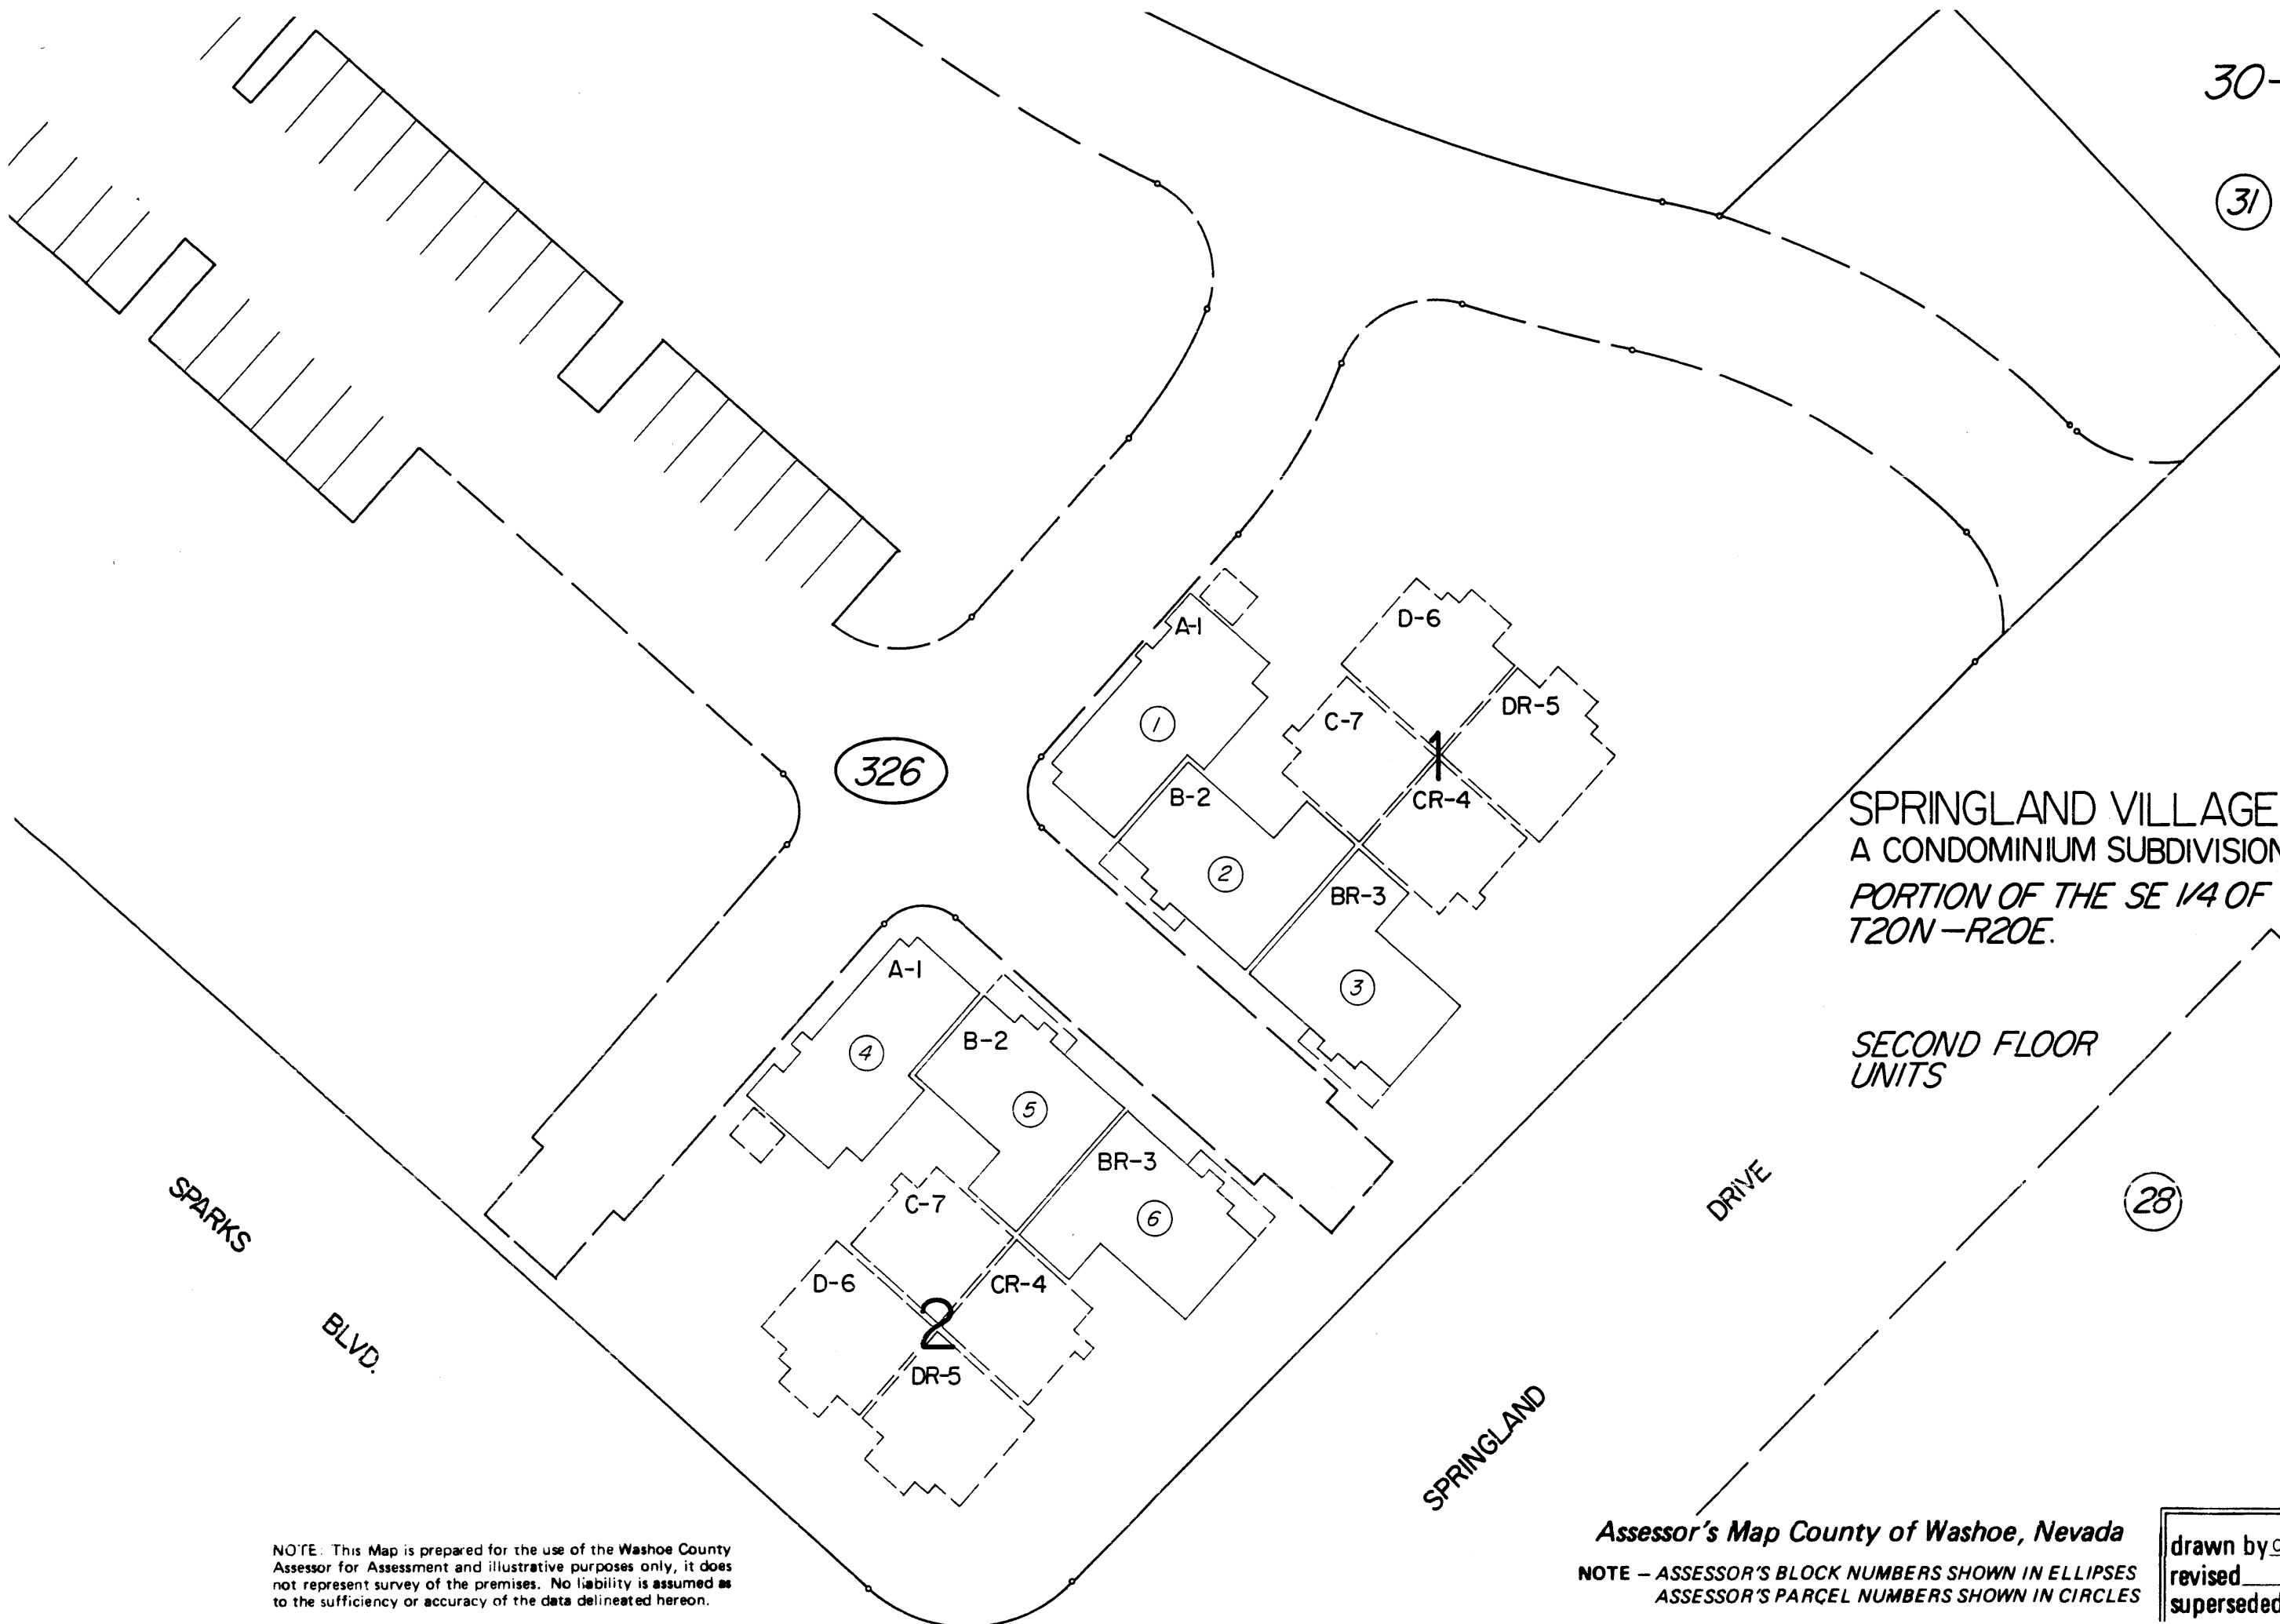

NOTE: This Map is prepared for the use of the Washoe County Assessor for Assessment and illustrative purposes only, it does not represent survey of the premises. No liability is assumed as to the sufficiency or accuracy of the data delineated hereon.

Assessor's Map County of Washoe, Nevada
NOTE - ASSESSOR'S BLOCK NUMBERS SHOWN IN ELLIPSES
ASSESSOR'S PARCEL NUMBERS SHOWN IN CIRCLES

drawn by	CFB . 4/82
revised	
superseded	