


BOOK 027

Assessor's Map Number



031-05

STATE OF NEVADA
WASHOE COUNTY
ASSESSOR'S OFFICE
Joshua G. Wilson, Assessor

1001 East Ninth Street
Building D
Reno, Nevada 89512
(775) 328-2231

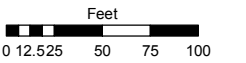

1 inch = 100 feet

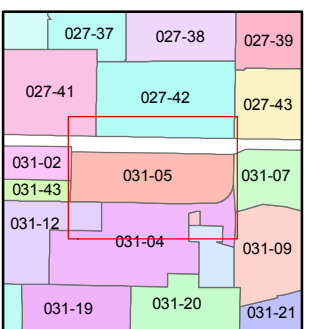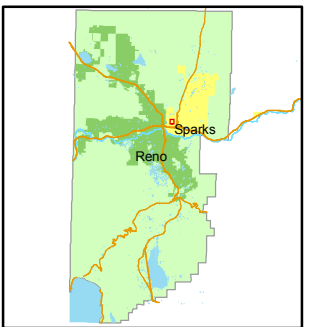


created by: NLH 3/16/2010

last updated: _____

area previously shown on map(s)

NOTE: This map was prepared for the use of the Washoe County Assessor for assessment and illustrative purposes only. It does not represent a survey of the premises. No liability is assumed as to the sufficiency or accuracy of the data delineated hereon.

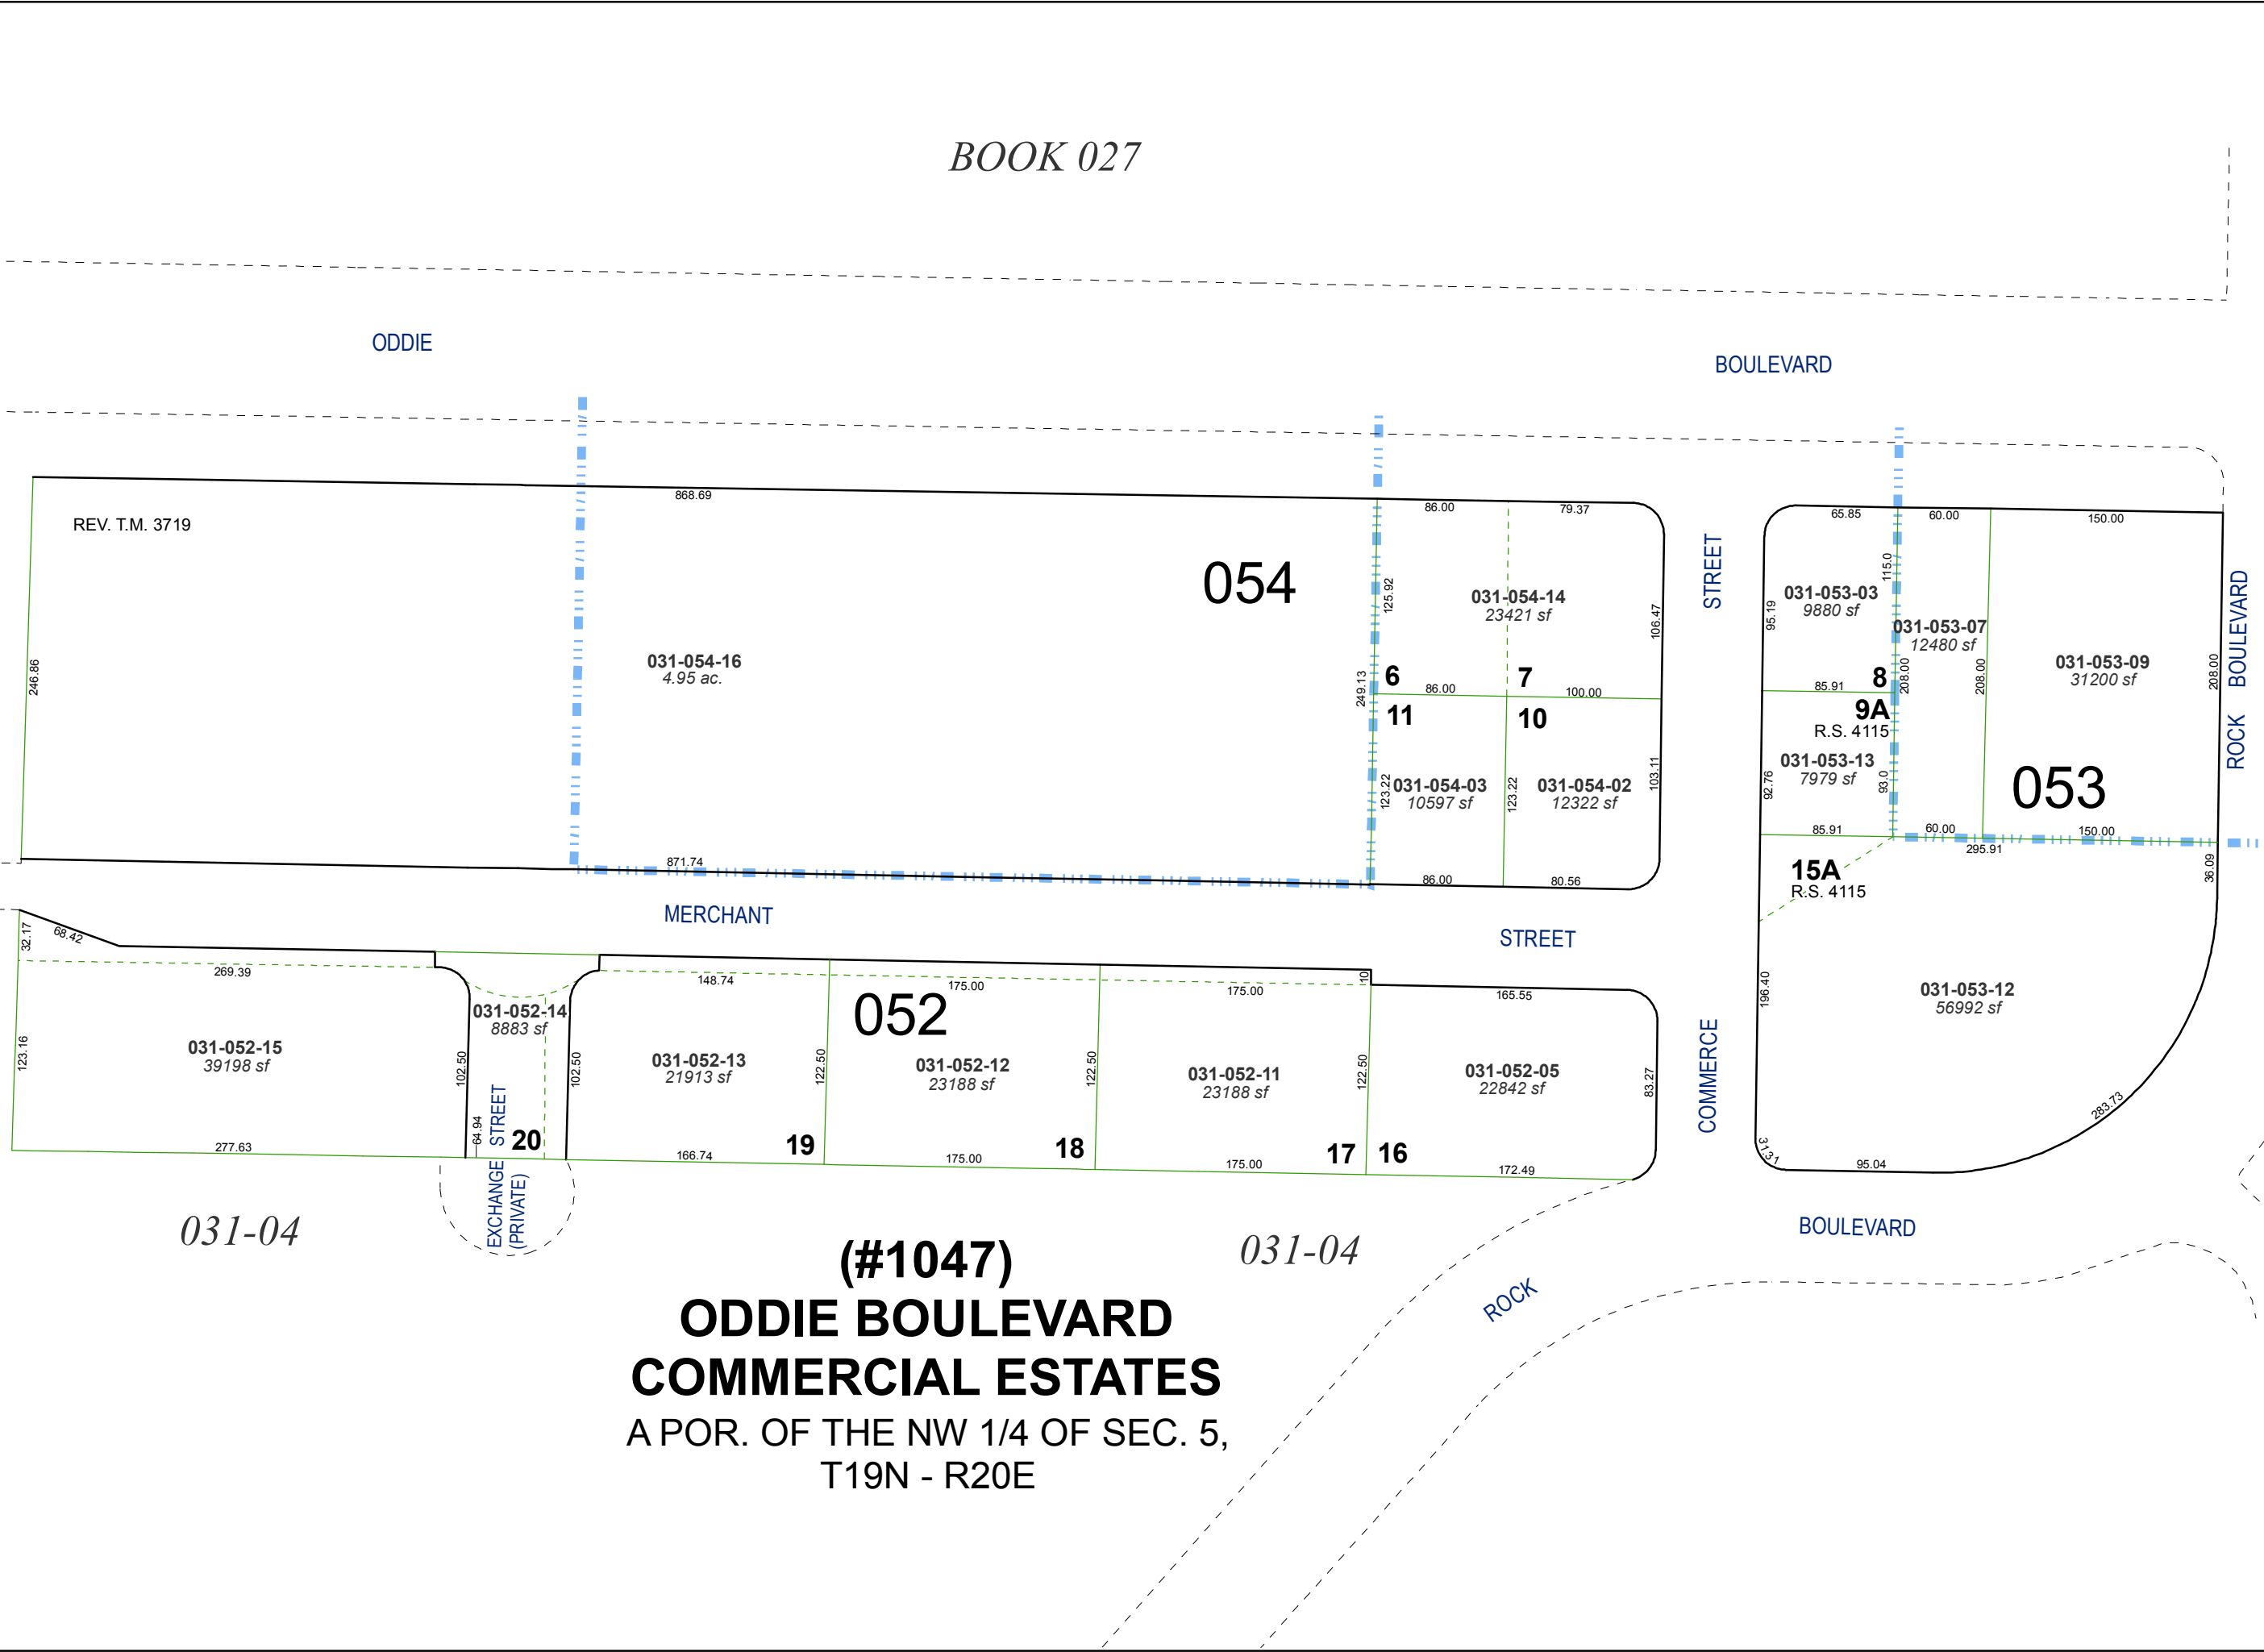

(#1047)
ODDIE BOULEVARD
COMMERCIAL ESTATES
A POR. OF THE NW 1/4 OF SEC. 5,
T19N - R20E

031-04

031-04

EXCHANGE STREET
(PRIVATE)