

PORTION SECTION 8, T19N-R20E

R/S 267083

BOOK 32-29

SO. 16th ST.

SO. 15th ST.

GLENDALE

AVENUE

BLVD

ROCK


FREEPORT

SOUTH

03

09

05

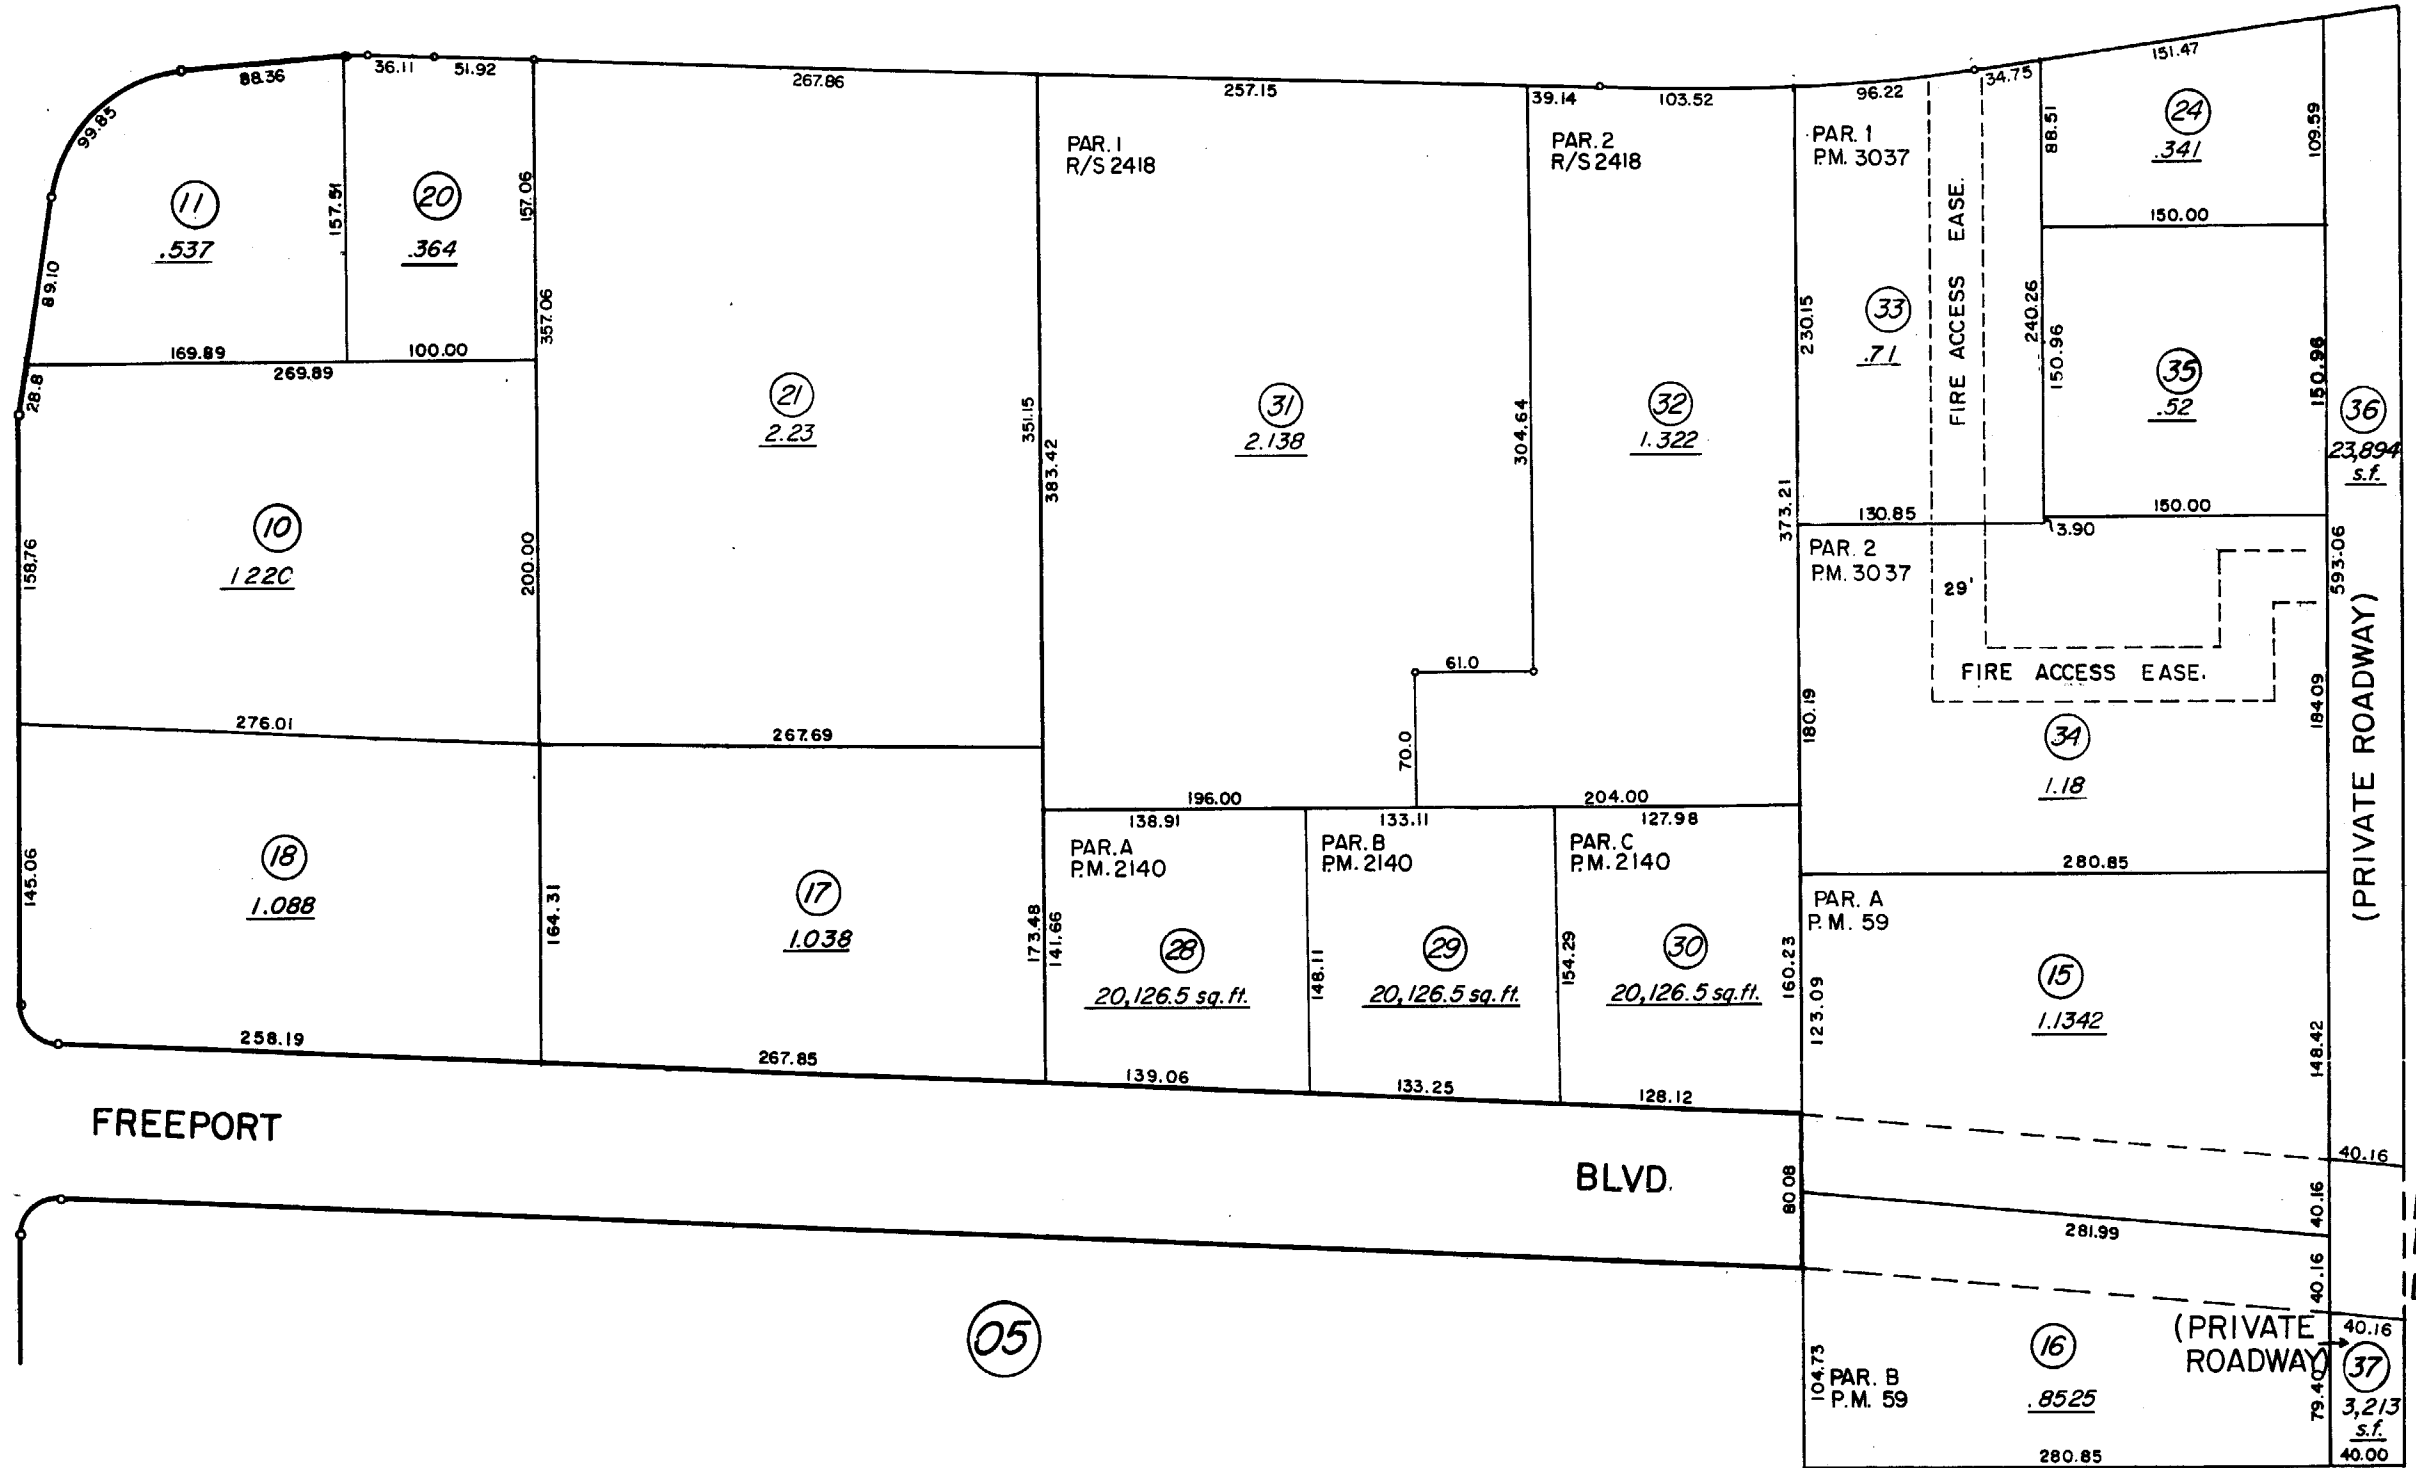

NOTE: This Map is prepared for the use of the Washoe County Assessor, for Assessment and Illustrative purposes only. It does not represent survey of the Premises. No Liability is assumed as to the sufficiency or accuracy of the Data delineated hereon.

Assessor's Map County of Washoe, Nev.
 NOTE - ASSESSOR'S BLOCK NUMBERS SHOWN IN ELLIPSES
 ASSESSOR'S PARCEL NUMBERS SHOWN IN CIRCLES

MC
 REVISED
 TWT 3/18/05
 " 11/12/08