


(#1004)

INDUSTRIAL PARK SUBDIVISION UNIT NO. 2

034-11

PORTIONS OF THE SE 1/4 OF SEC. 8, THE NE 1/4 OF SEC. 17 & THE NW 1/4 OF SEC. 16, T19N - R20E

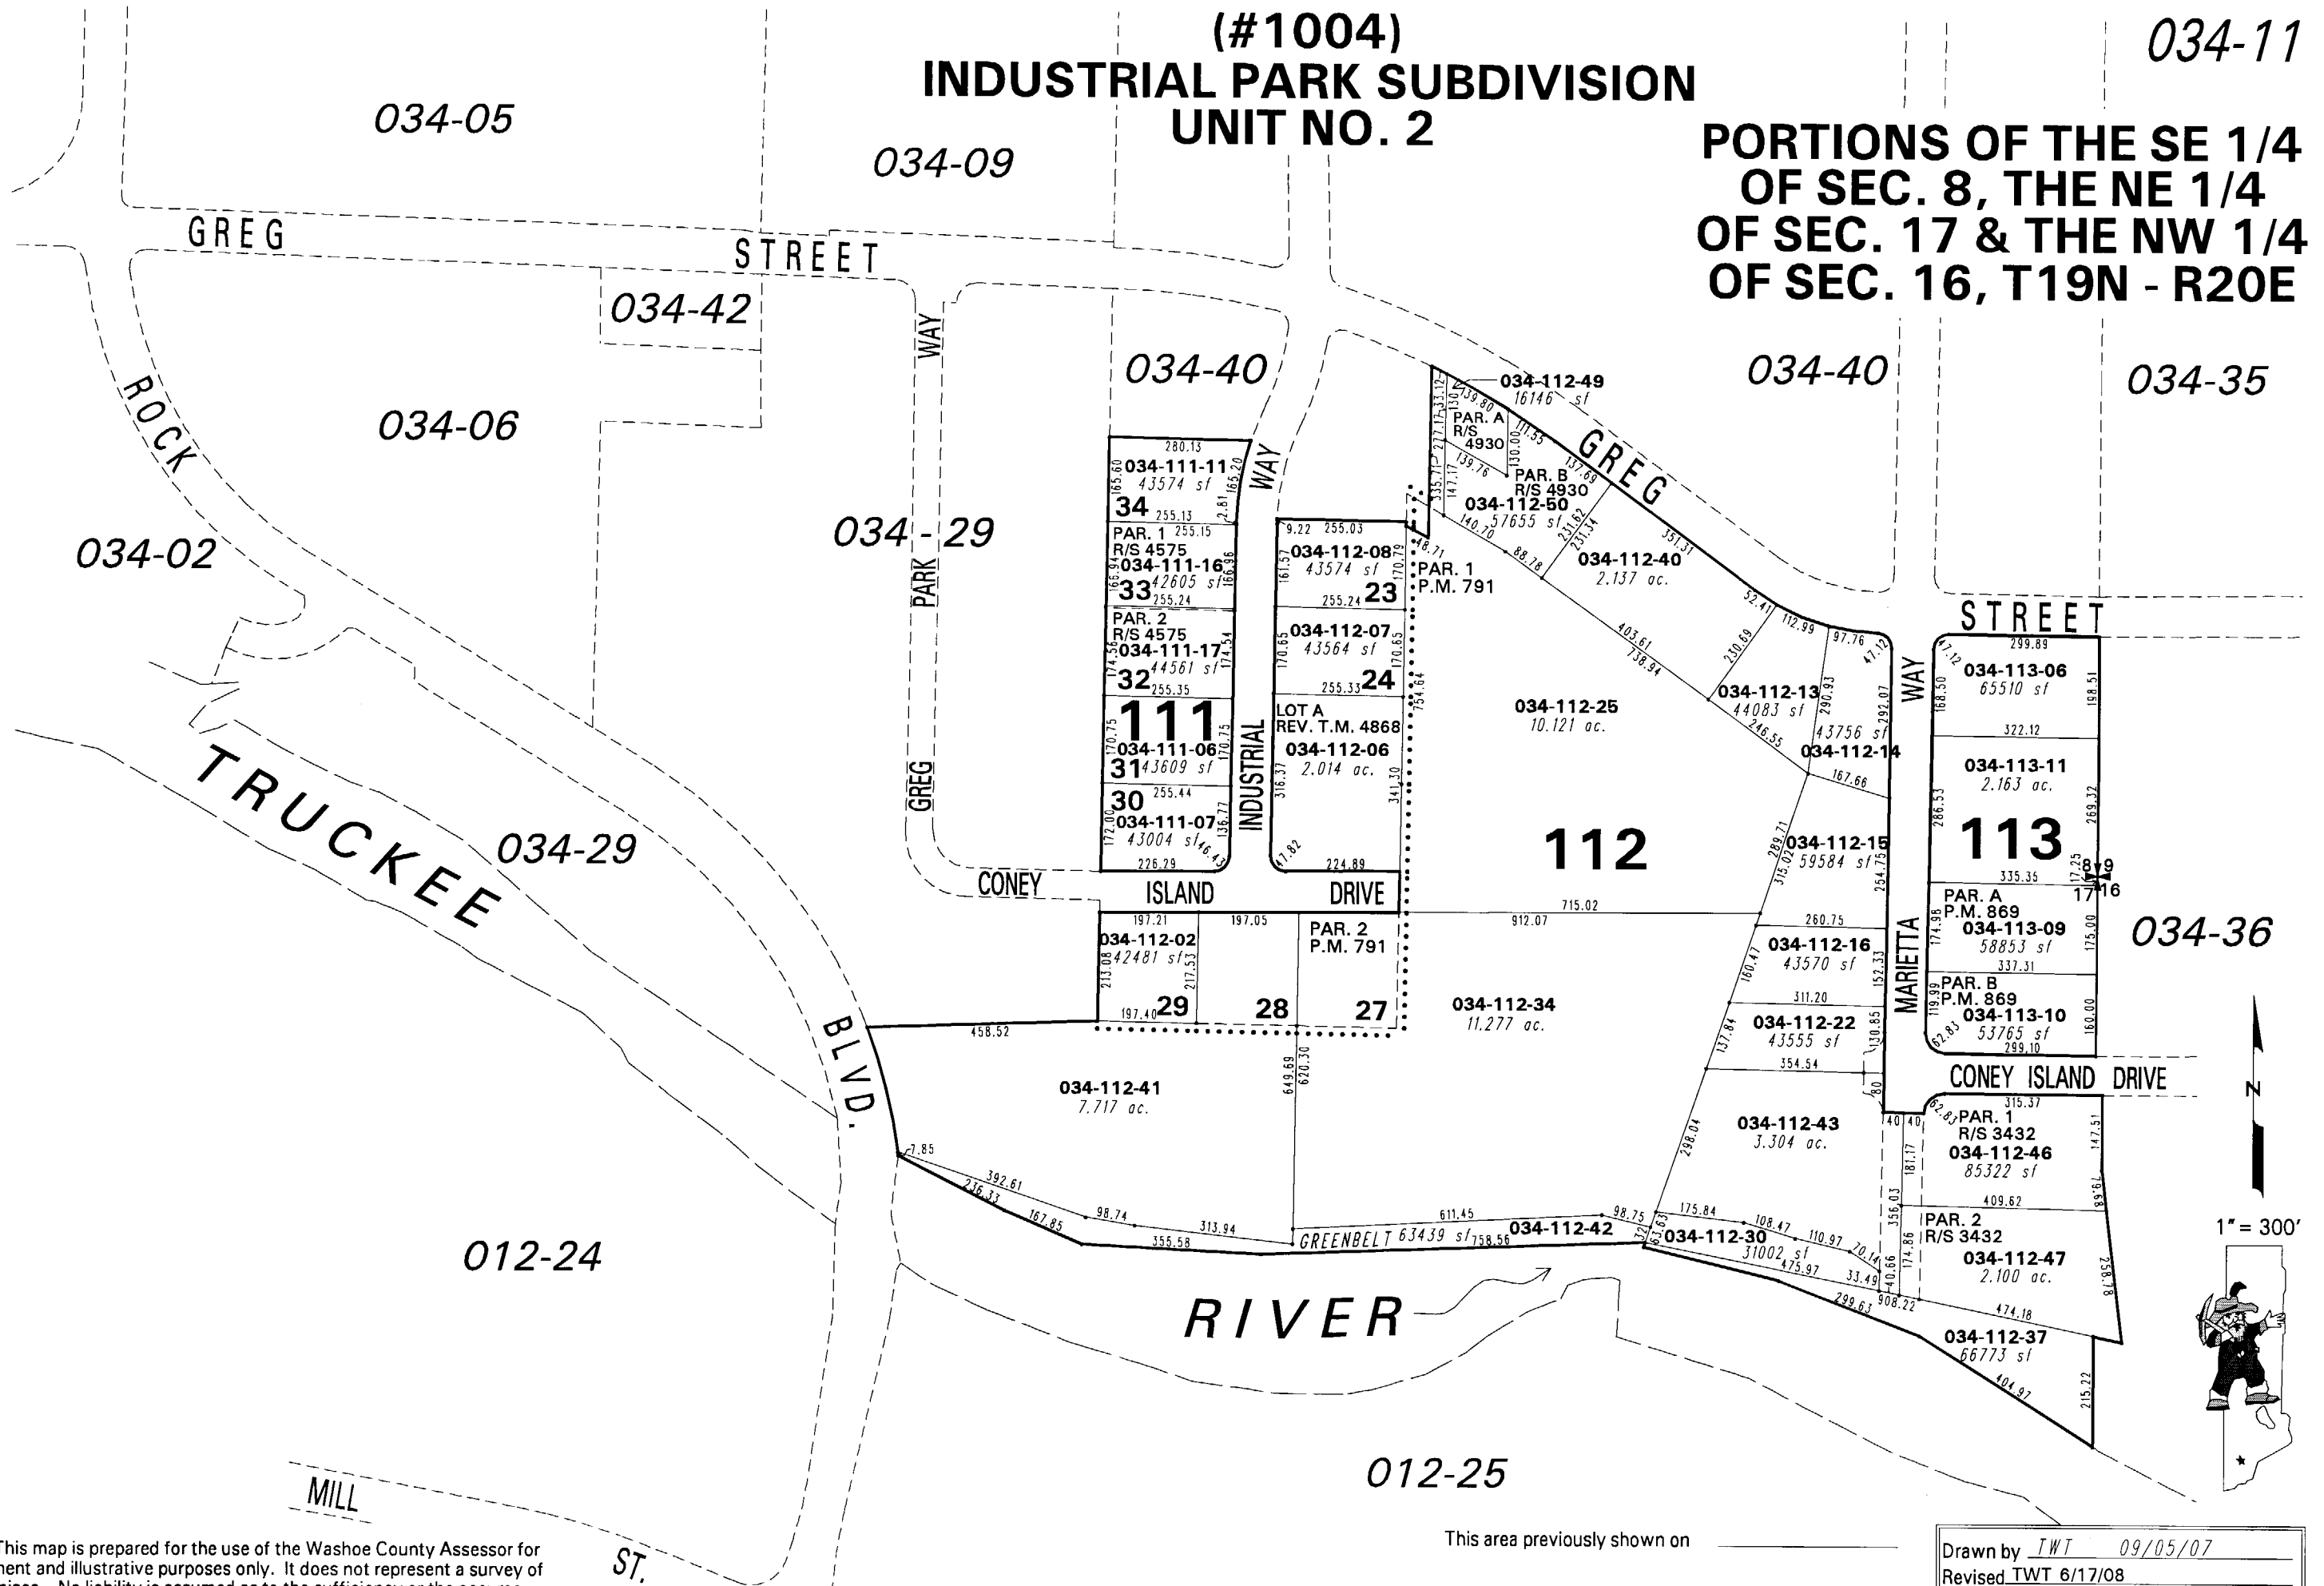

NOTE: This map is prepared for the use of the Washoe County Assessor for assessment and illustrative purposes only. It does not represent a survey of the premises. No liability is assumed as to the sufficiency or the accuracy of the data delineated hereon.

Office of Washoe County Assessor, Nevada - Joshua G. Wilson

This area previously shown on _____

NOTE: Areas of parcels which are less than 2 acres are shown in square feet.

Drawn by	TWT	09/05/07
Revised	TWT	6/17/08
OCT 29 2008		