

(#1874)
McCARRAN INDUSTRIAL PARK

GREG STREET
SOUTH

S 83° 36' 51" W 2621.52 TO SEC. COR.
8 9
17 16

PORTION OF SECTIONS
9&16 T19N, R20E

REVERSION TO ACREAGE (#3318)


CONEY

ISLAND

TRUCKEE RIVER

BOOK 12

STANFORD WAY
DRIVE
MC CARRAN BLVD.
SOUTH

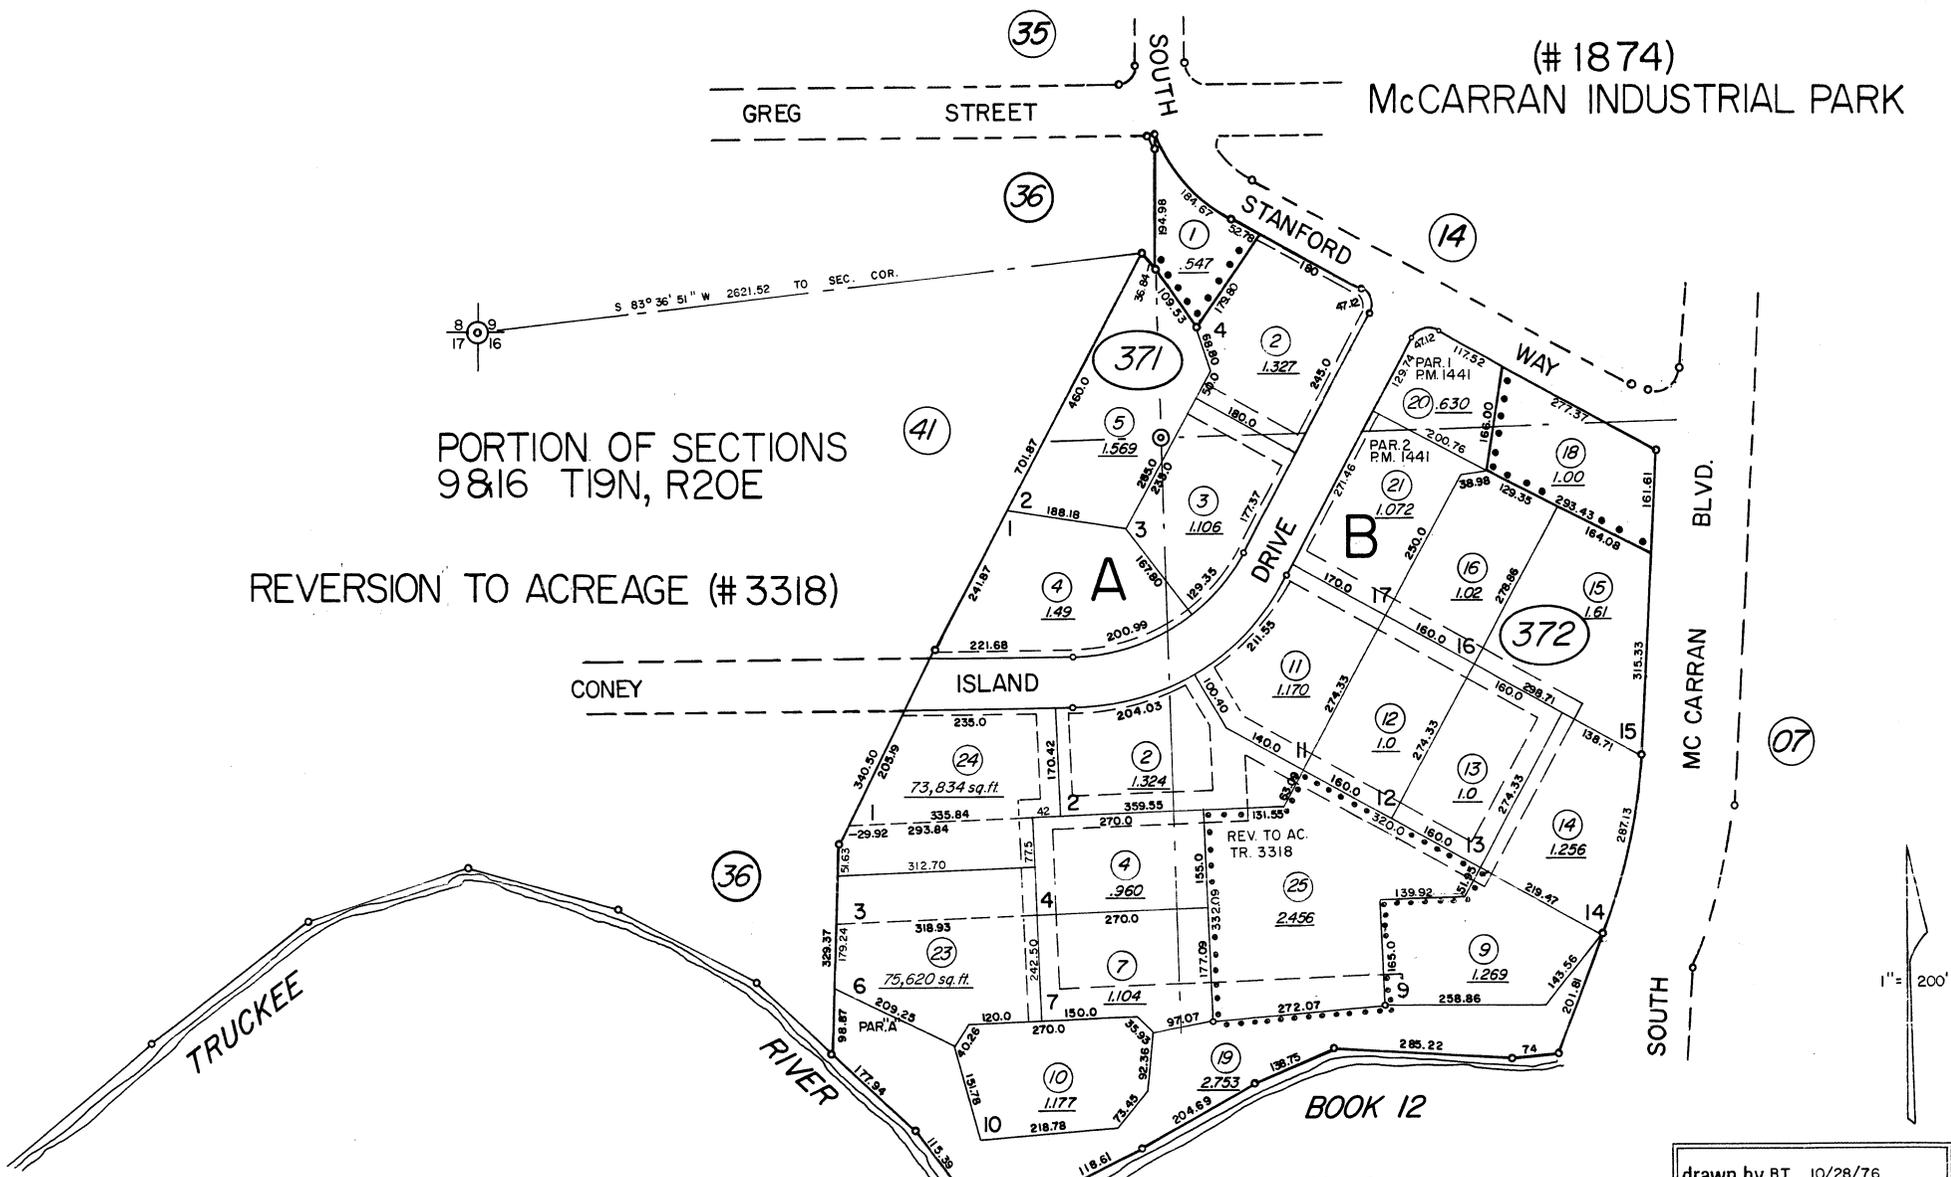

NOTE: This Map is prepared for the use of the Washoe County Assessor for Assessment and illustrative purposes only, it does not represent survey of the premises. No liability is assumed as to the sufficiency or accuracy of the data delineated hereon.

Assessor's Map County of Washoe, Nevada

NOTE - ASSESSOR'S BLOCK NUMBERS SHOWN IN ELLIPSES
ASSESSOR'S PARCEL NUMBERS SHOWN IN CIRCLES

drawn by	B.T.	10/28/76
checked		
revised	7/79 4/84 3/85 9/91	
superseded	12/96 9/97	