


200-02 NORTH 1/2 & PORTION OF SOUTH 1/2 OF SECTION 18, T19N - R19E 039-11

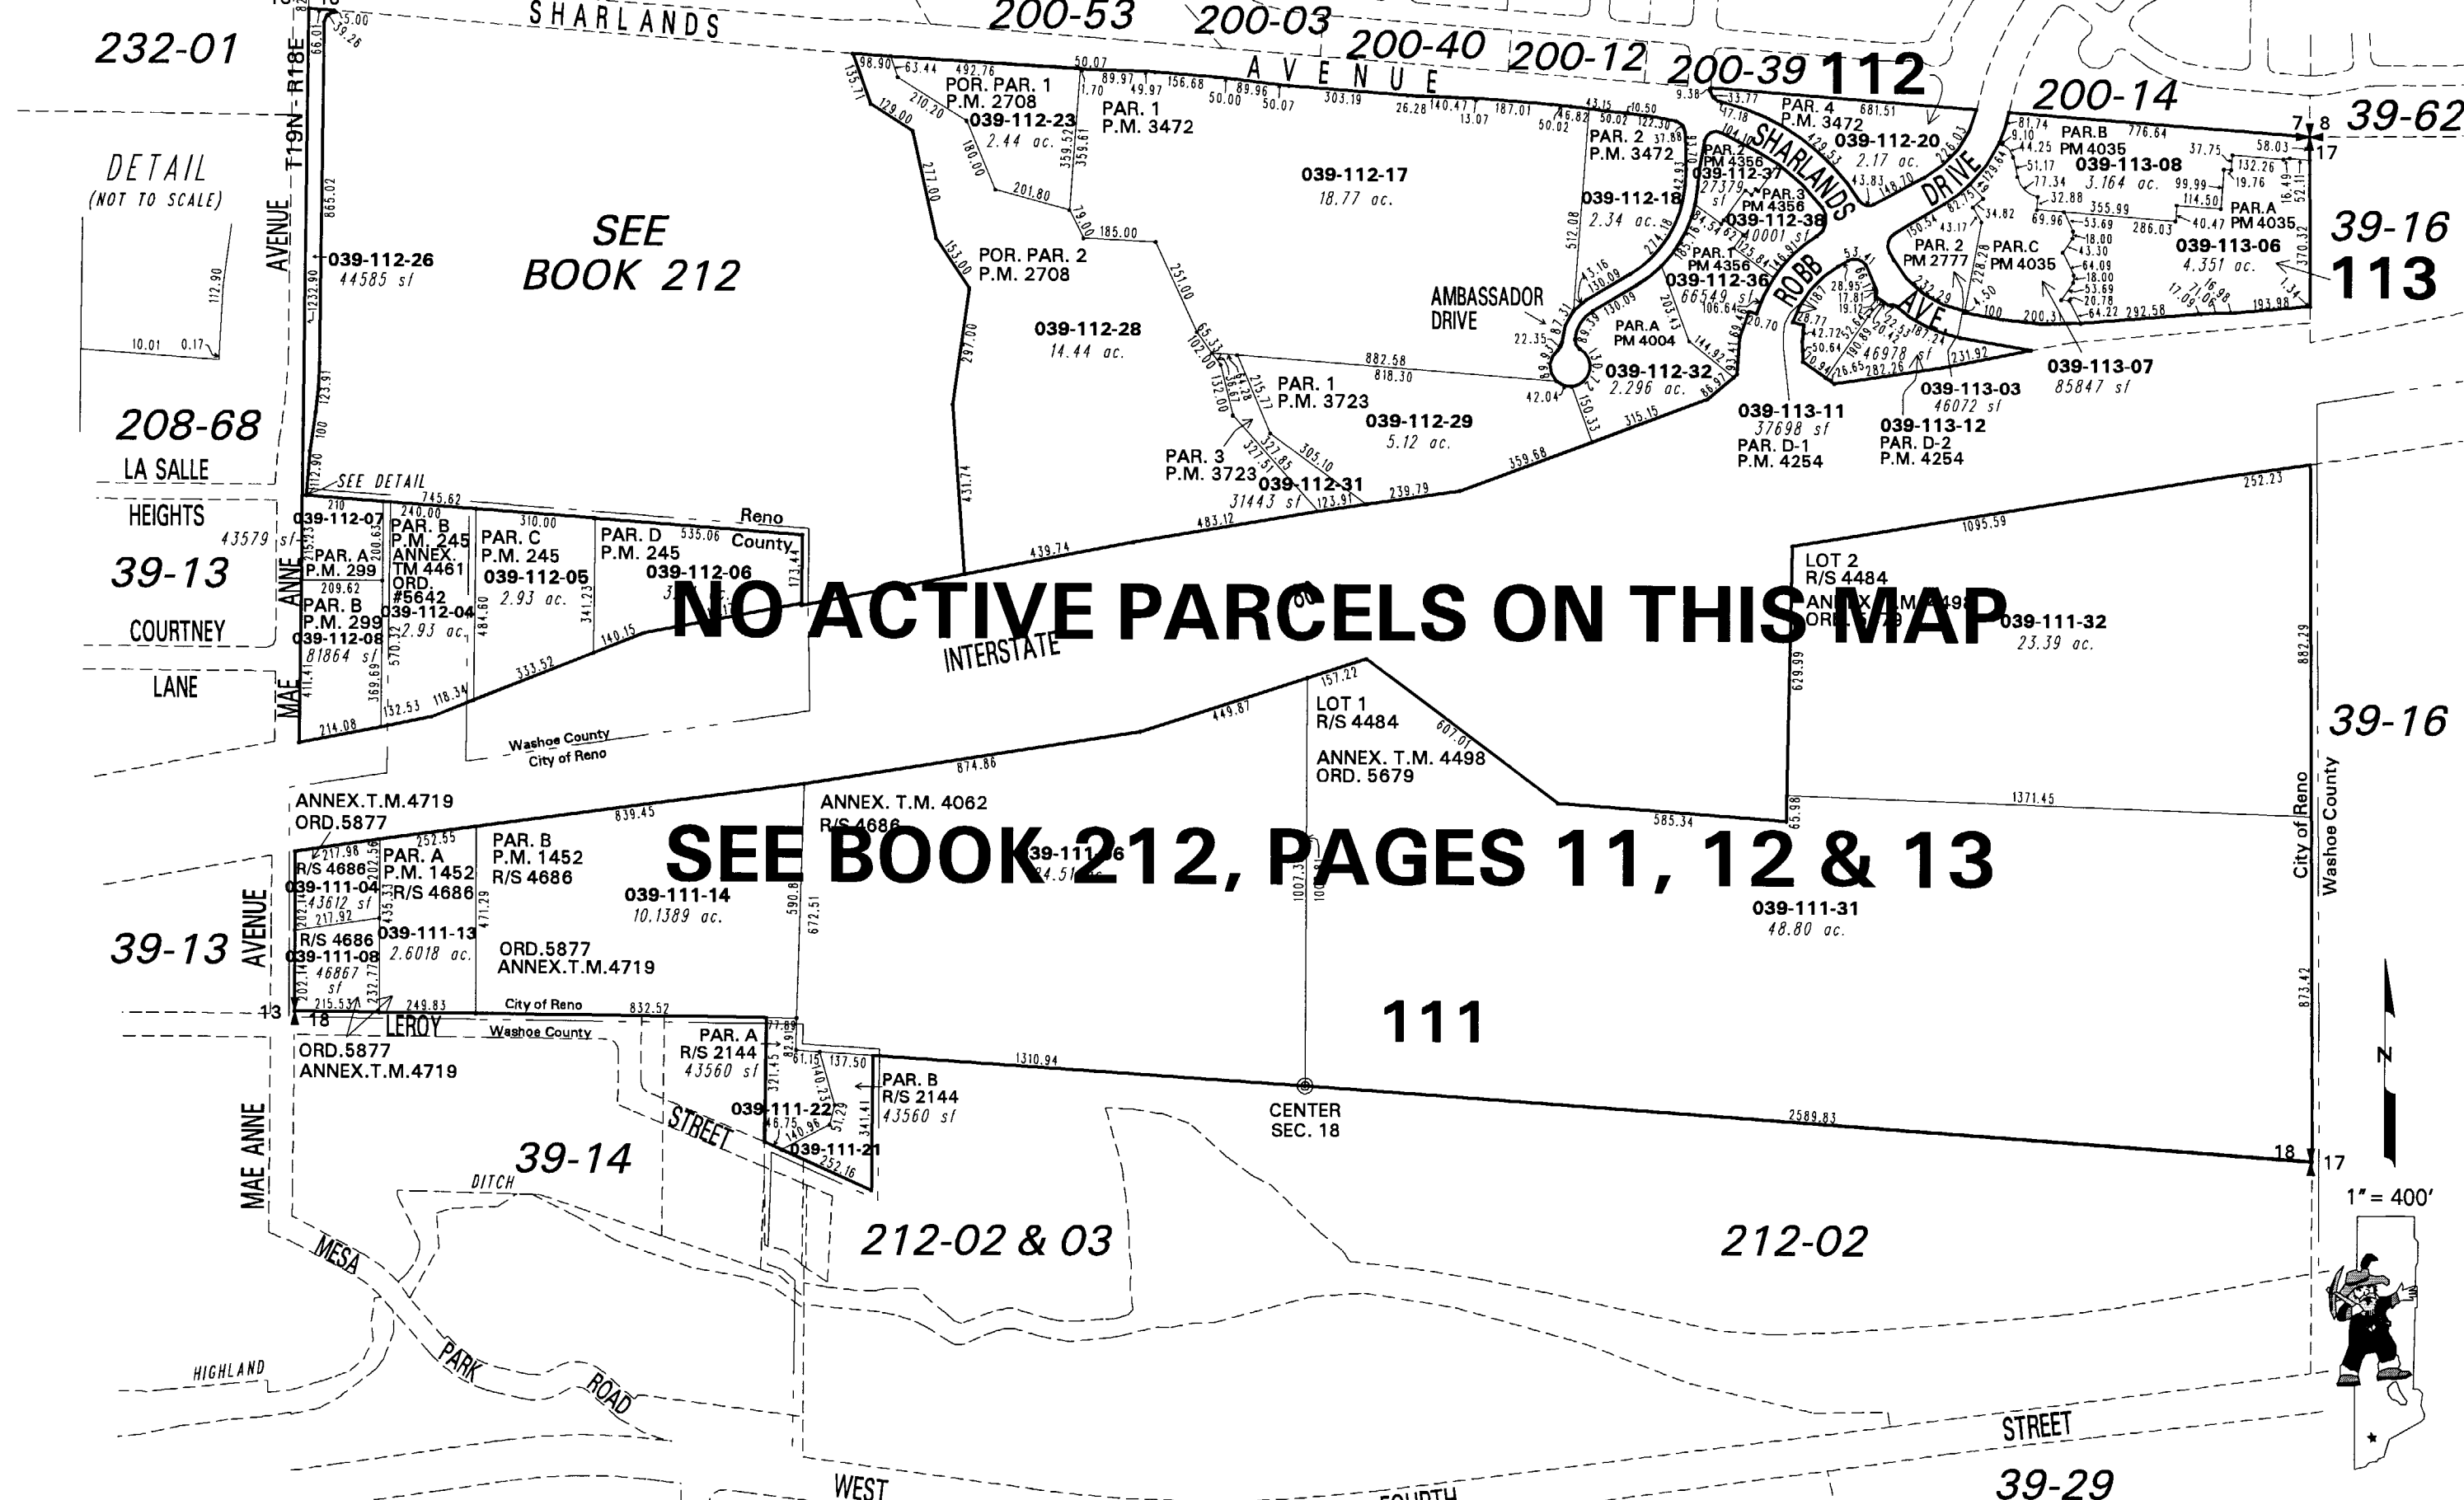

NO ACTIVE PARCELS ON THIS MAP

SEE BOOK 212, PAGES 11, 12 & 13

NOTE: This map is prepared for the use of the Washoe County Assessor for assessment and illustrative purposes only. It does not represent a survey of the premises. No liability is assumed as to the sufficiency or the accuracy of the data delineated hereon.

Office of Washoe County Assessor, Nevada - Joshua G. Wilson

This area previously shown on

NOTE: Areas of parcels which are less than 2 acres are shown in square feet.

Drawn by TWT 06/04/02
 Revised CFB 10/25/2006 TWT 4/23/07
 CFB 5/9/2007 NLH 07/26/07, 08/07/07

