


MOUNTAIN MEADOWS SUBDIVISION  
UNIT NO. 1

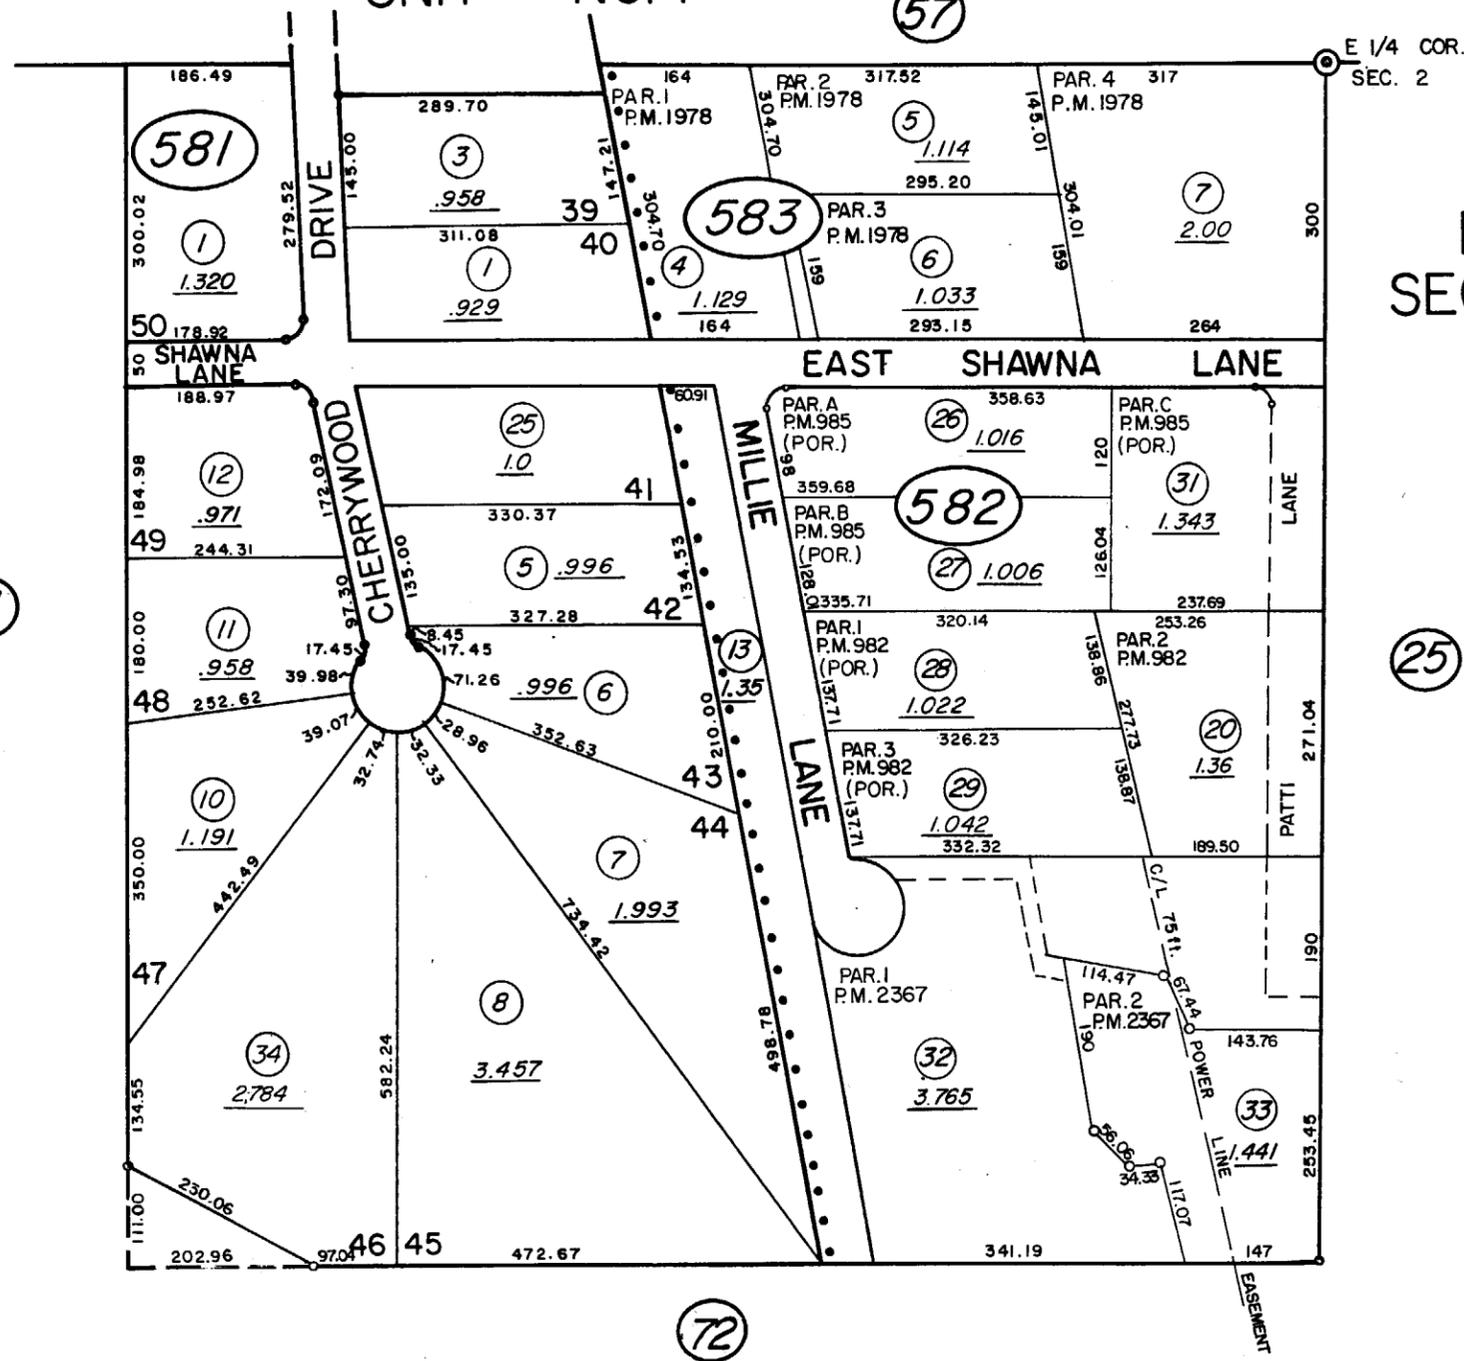

NE<sup>4</sup> OF SE<sup>4</sup>  
SEC. 2-T17N-R19E

NOTE: This Map is prepared for the use of the Washoe County Assessor, for Assessment and Illustrative purposes only. It does not represent survey of the Premises. No Liability is assumed as to the sufficiency or accuracy of the Date delineated hereon.

Assessor's Map County of Washoe, Nev.  
NOTE - ASSESSOR'S BLOCK NUMBERS SHOWN IN ELLIPSES  
ASSESSOR'S PARCEL NUMBERS SHOWN IN CIRCLES

1" = 200'  
OSM  
2/74  
REVISED  
6/77 8/89  
4/83 9/91  
5/86 5/93