


**(#3480)  
WEDGE MEADOWS  
UNIT 2**




A PORTION OF THE W 1/2 OF THE NE 1/4  
SEC. 20, T18N - R20E

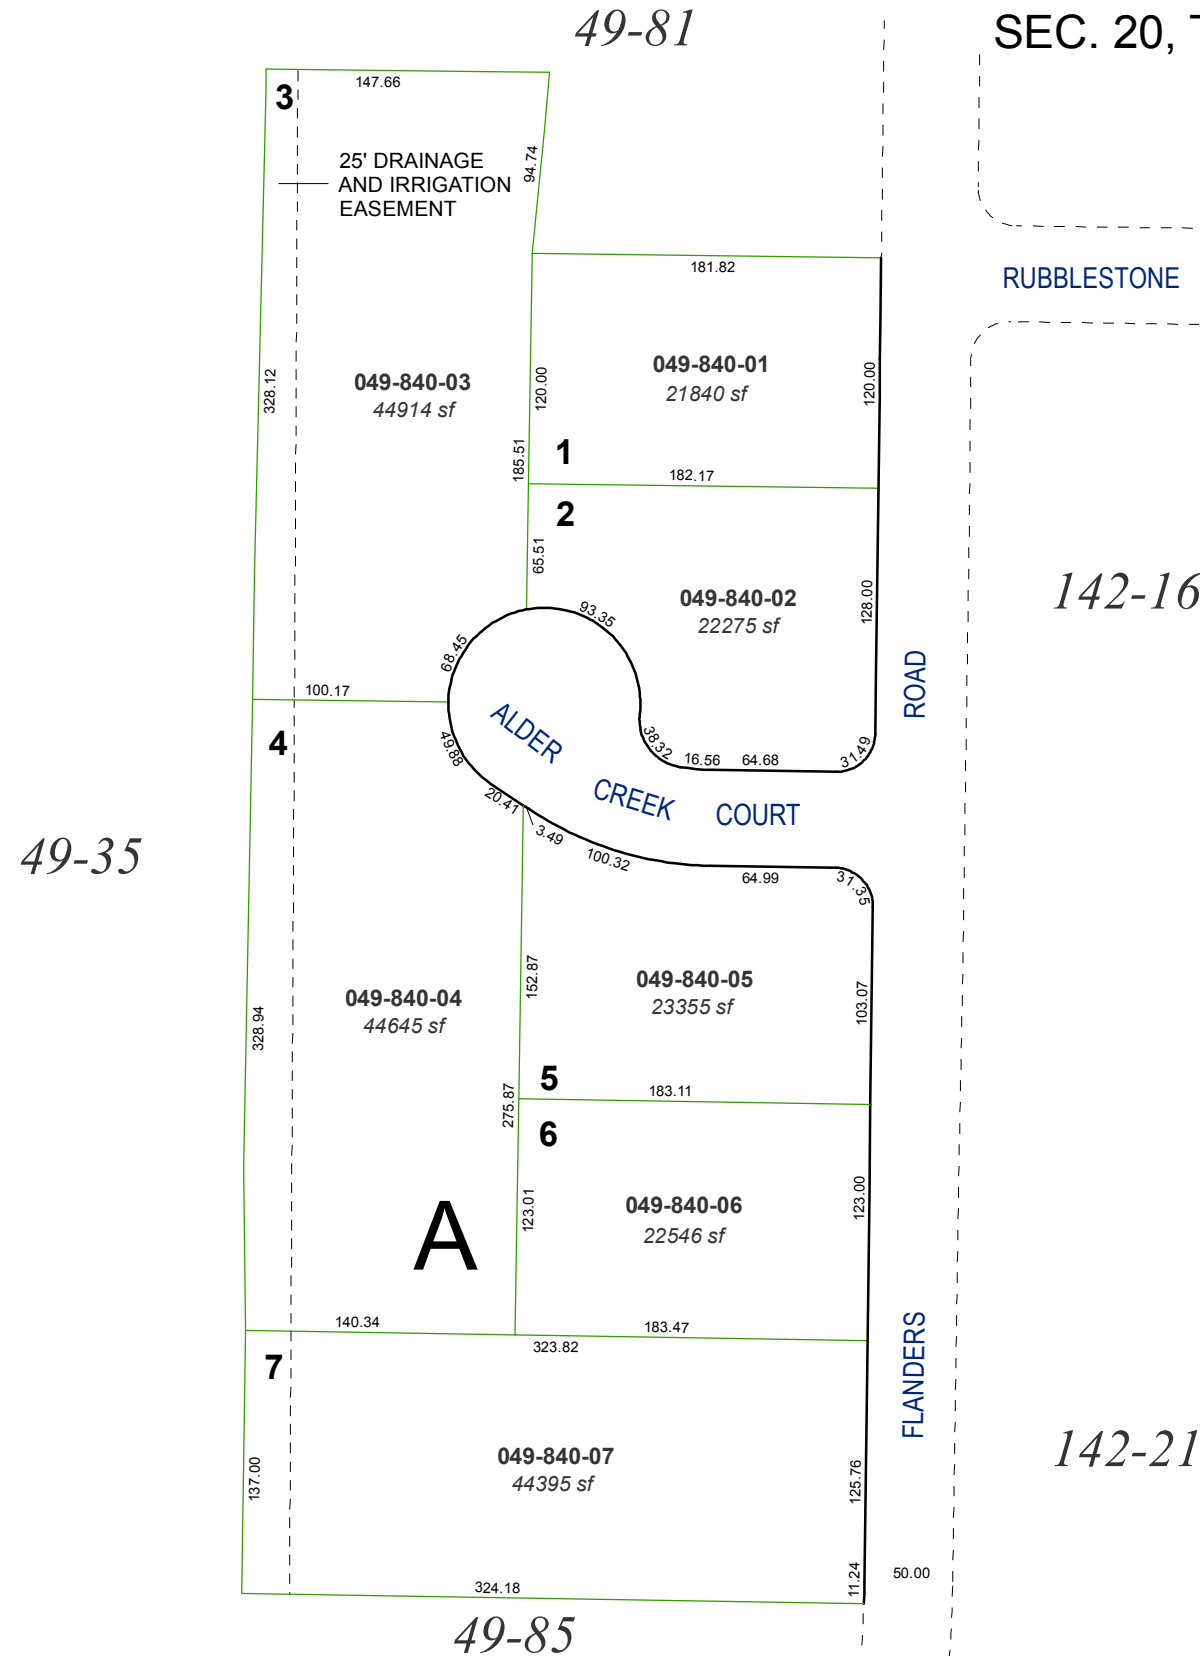

Assessor's Map Number  
**049-84**

STATE OF NEVADA  
**WASHOE COUNTY**  
ASSESSOR'S OFFICE  
Joshua G. Wilson, Assessor

1001 East Ninth Street  
Building D  
Reno, Nevada 89512  
(775) 328-2231

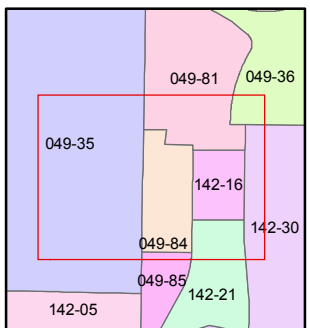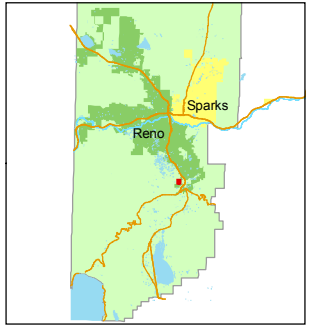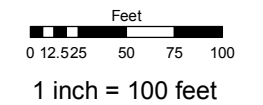

created by: CFB 02/03/2011  
last updated: \_\_\_\_\_  
area previously shown on map(s)  
\_\_\_\_\_

NOTE: This map was prepared for the use of the Washoe County Assessor for assessment and illustrative purposes only. It does not represent a survey of the premises. No liability is assumed as to the sufficiency or accuracy of the data delineated hereon.