


(#2923)  
**HIDDEN VALLEY COVE**  
PORTION OF THE SE 1/4 SEC. 22,  
T19N - R20E

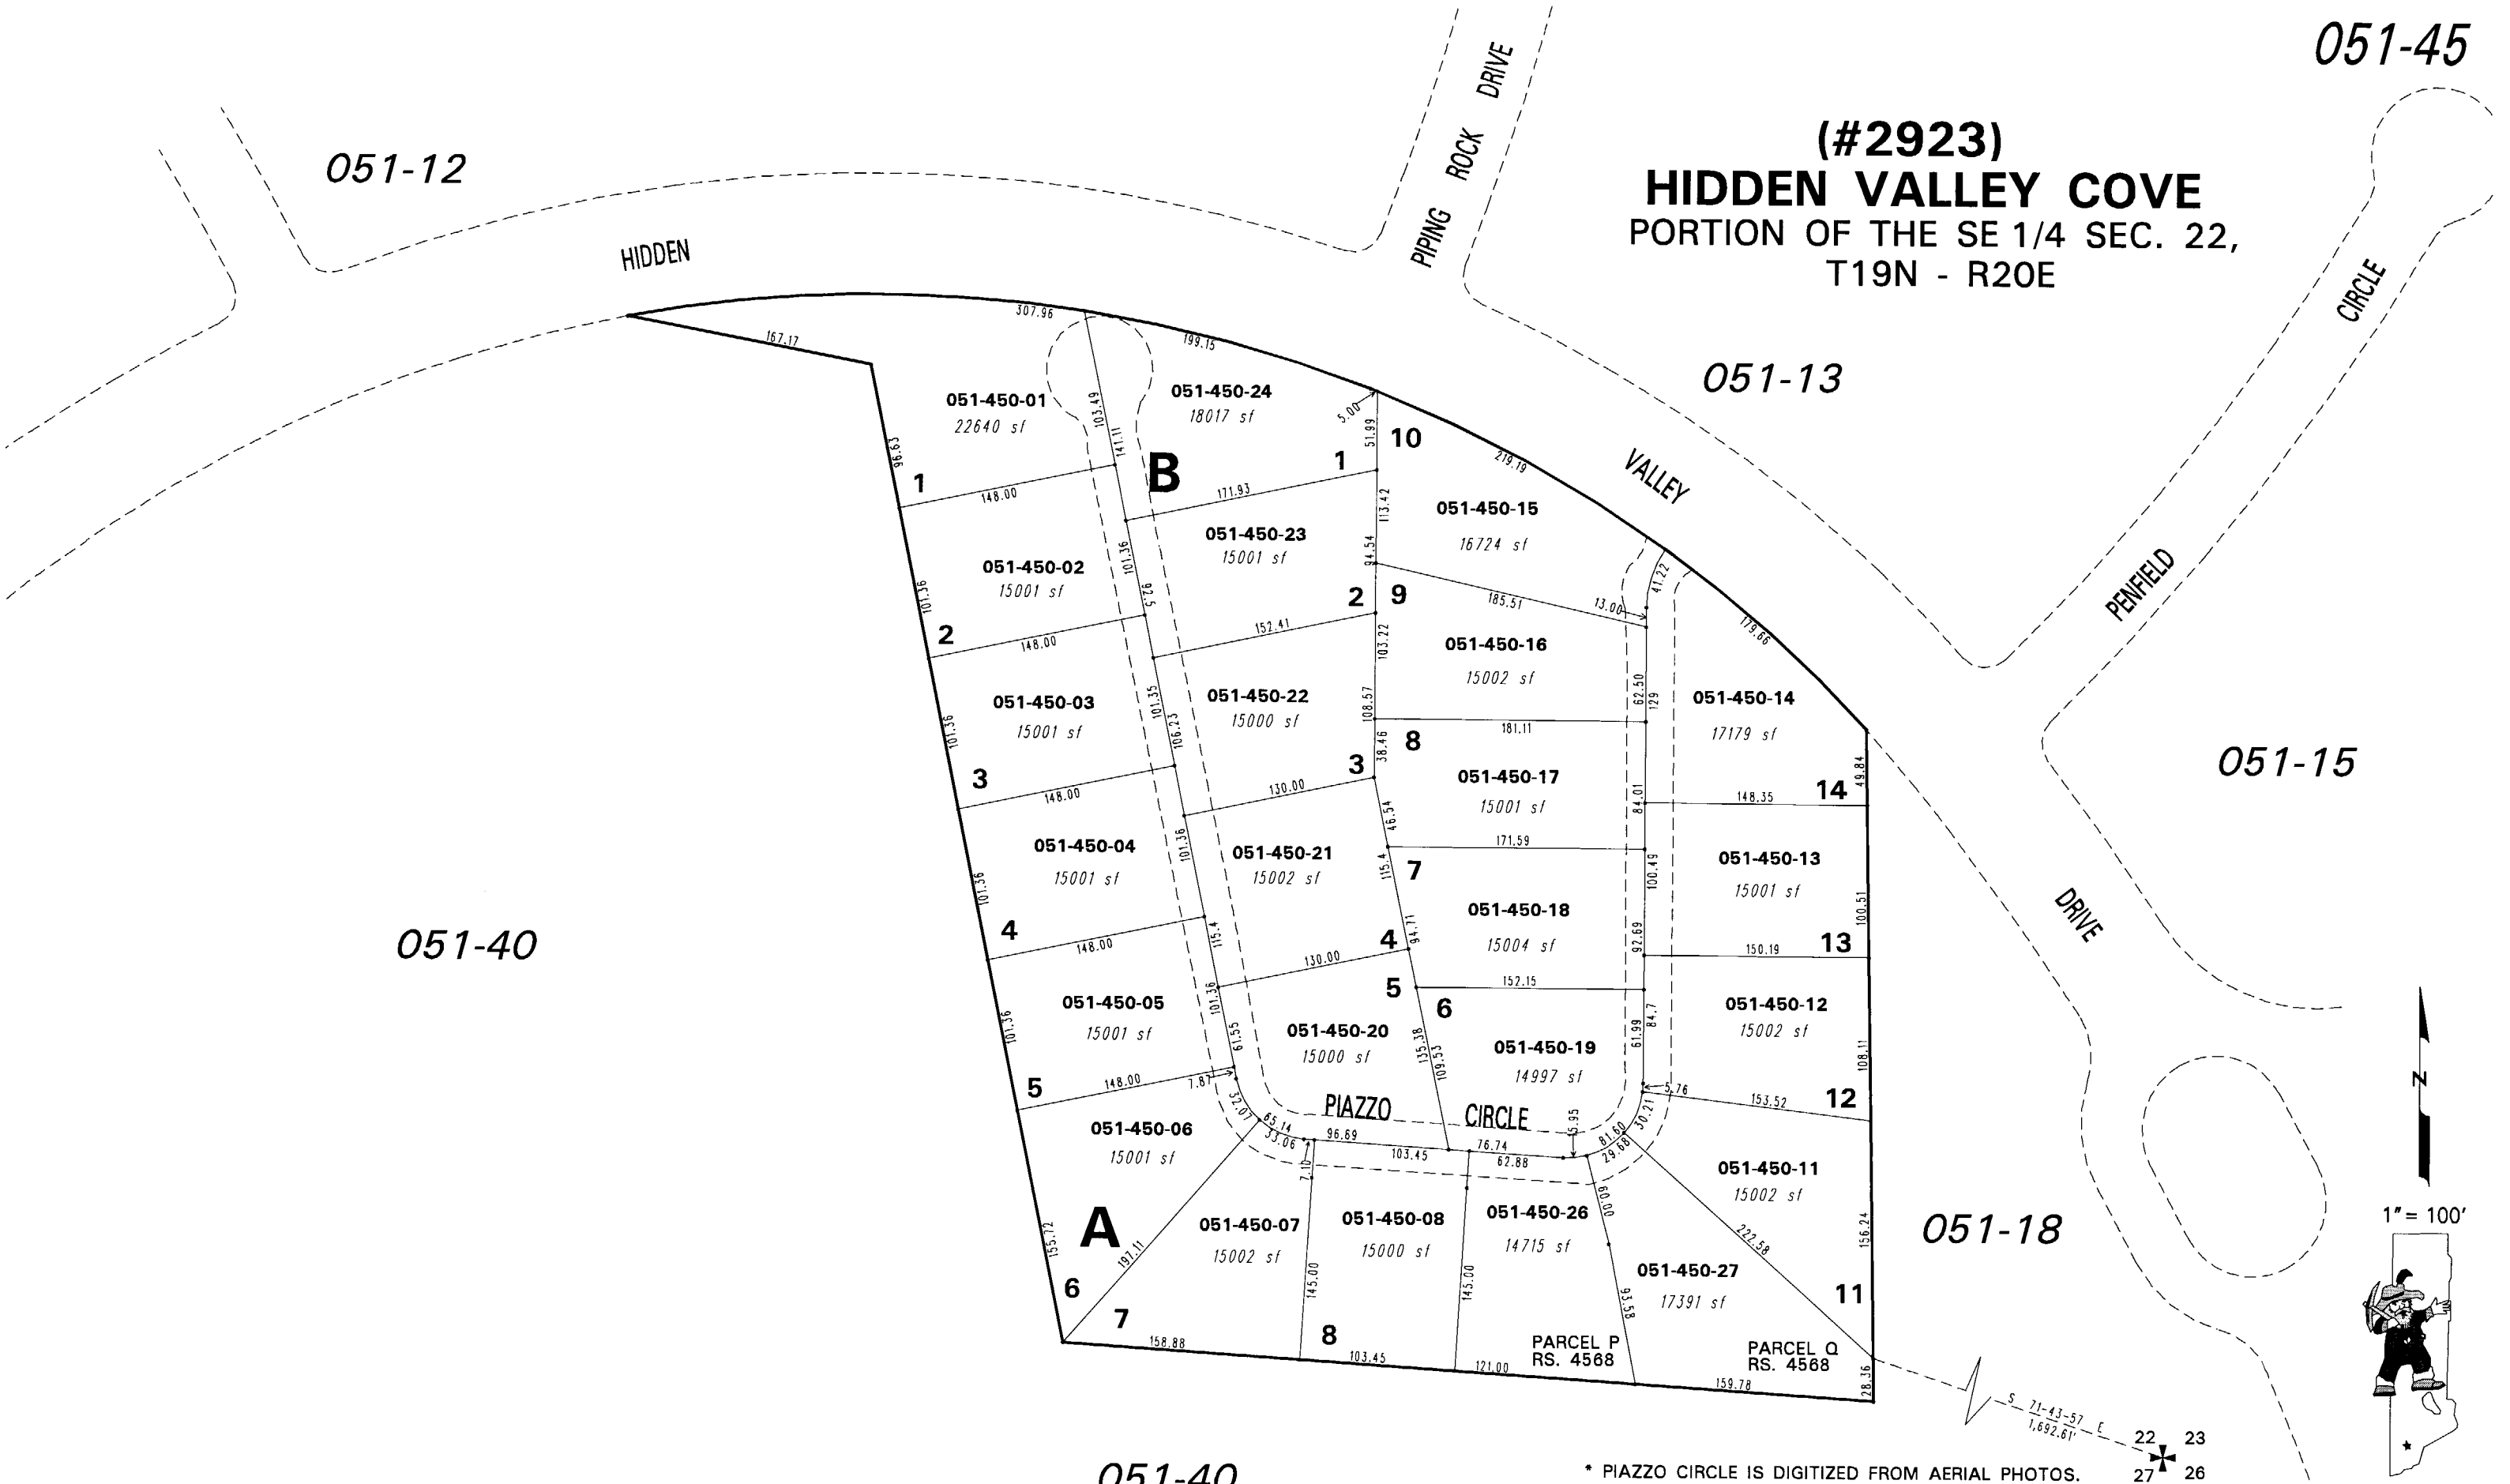

051-12

051-13

051-15

051-40

051-40

051-18

NOTE: This map is prepared for the use of the Washoe County Assessor for assessment and illustrative purposes only. It does not represent a survey of the premises. No liability is assumed as to the sufficiency or the accuracy of the data delineated hereon.

Office of Washoe County Assessor, Nevada - Robert W. McGowan

This area previously shown on \_\_\_\_\_

NOTE: Areas of parcels which are less than 2 acres are shown in square feet.

Drawn by PK 7/27/05  
Revised \_\_\_\_\_

\* PIAZZO CIRCLE IS DIGITIZED FROM AERIAL PHOTOS.

