
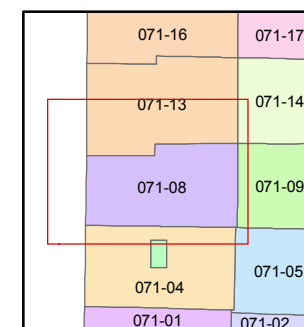


1 inch = 5,280 feet

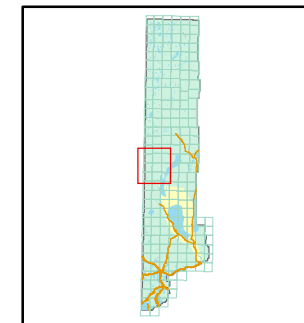

created by: CFB 12/01/2010


last updated: \_\_\_\_\_

area previously shown on map(s) \_\_\_\_\_

NOTE: This map was prepared for the use of the Washoe County Assessor for assessment and illustrative purposes only. It does not represent a survey of the premises. No liability is assumed as to the sufficiency or accuracy of the data delineated hereon.

Parcel Number	Patent Number	Acres	Parcel Number	Patent Number	Acres
071-080-11	SP 3339	40	071-080-23	SP 690	40
071-080-12	SP 3339	40	071-080-24	SP 3340	40
071-080-13	SP 3339	40.70	071-080-25	SP 448	120
071-080-14	SP 449	120.42	071-080-26	SP 3340	40
071-080-15	SP 3339	38.87	071-080-28	SP 445	40
071-080-17	SP 3339	40	071-080-29	SP 3425	40
071-080-18	SP 3266	40	071-080-30	SP 4330	80
071-080-19	SP 3426	40	071-080-31	SP 6905	40
071-080-21	SP 3339	40	071-080-32	SP 445	93.39
071-080-22	SP 3340	40	071-080-33	SP 3423	79.13

SP = State (Nevada) Land Patent

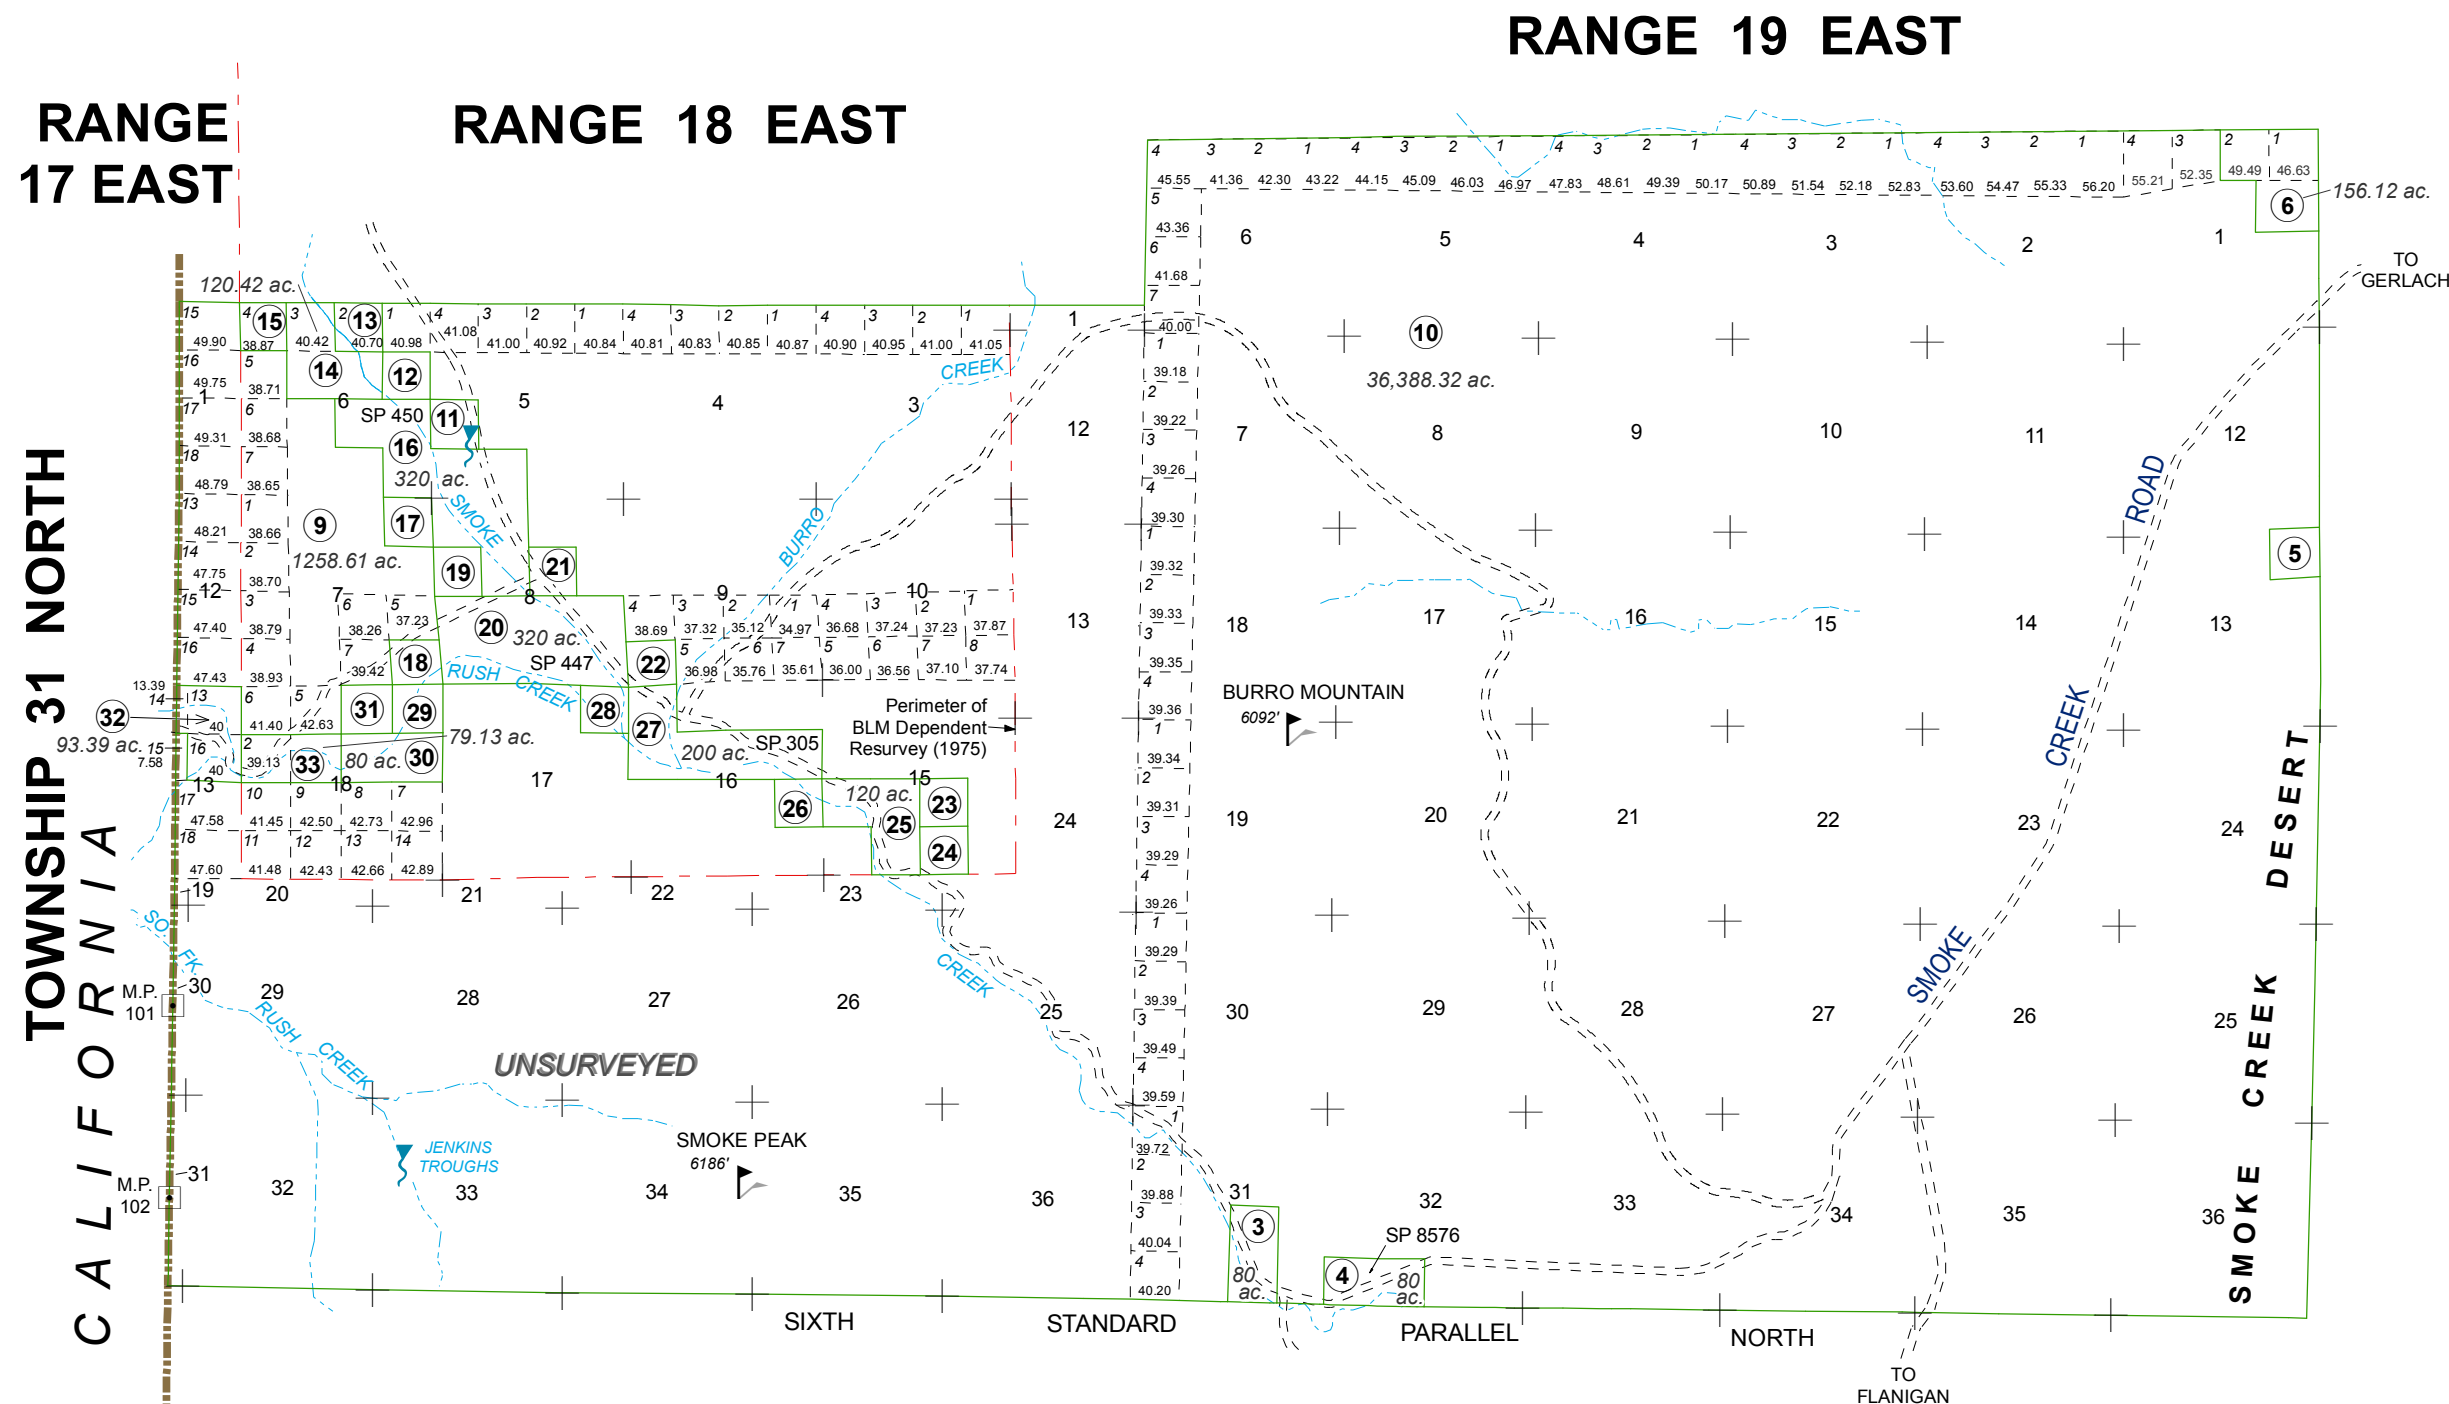

NOTE: 1/16th section parcels are 40 acres, unless otherwise noted.