


MAP OF DIVISION INTO LARGE PARCELS # 20 SPANISH SPRINGS VALLEY RANCHES UNIT 1

MAP OF DIVISION INTO LARGE PARCELS # 5 PALOMINO VALLEY - UNIT A

PORTIONS OF SECTIONS 16, 17 & 18
T21N - R21E

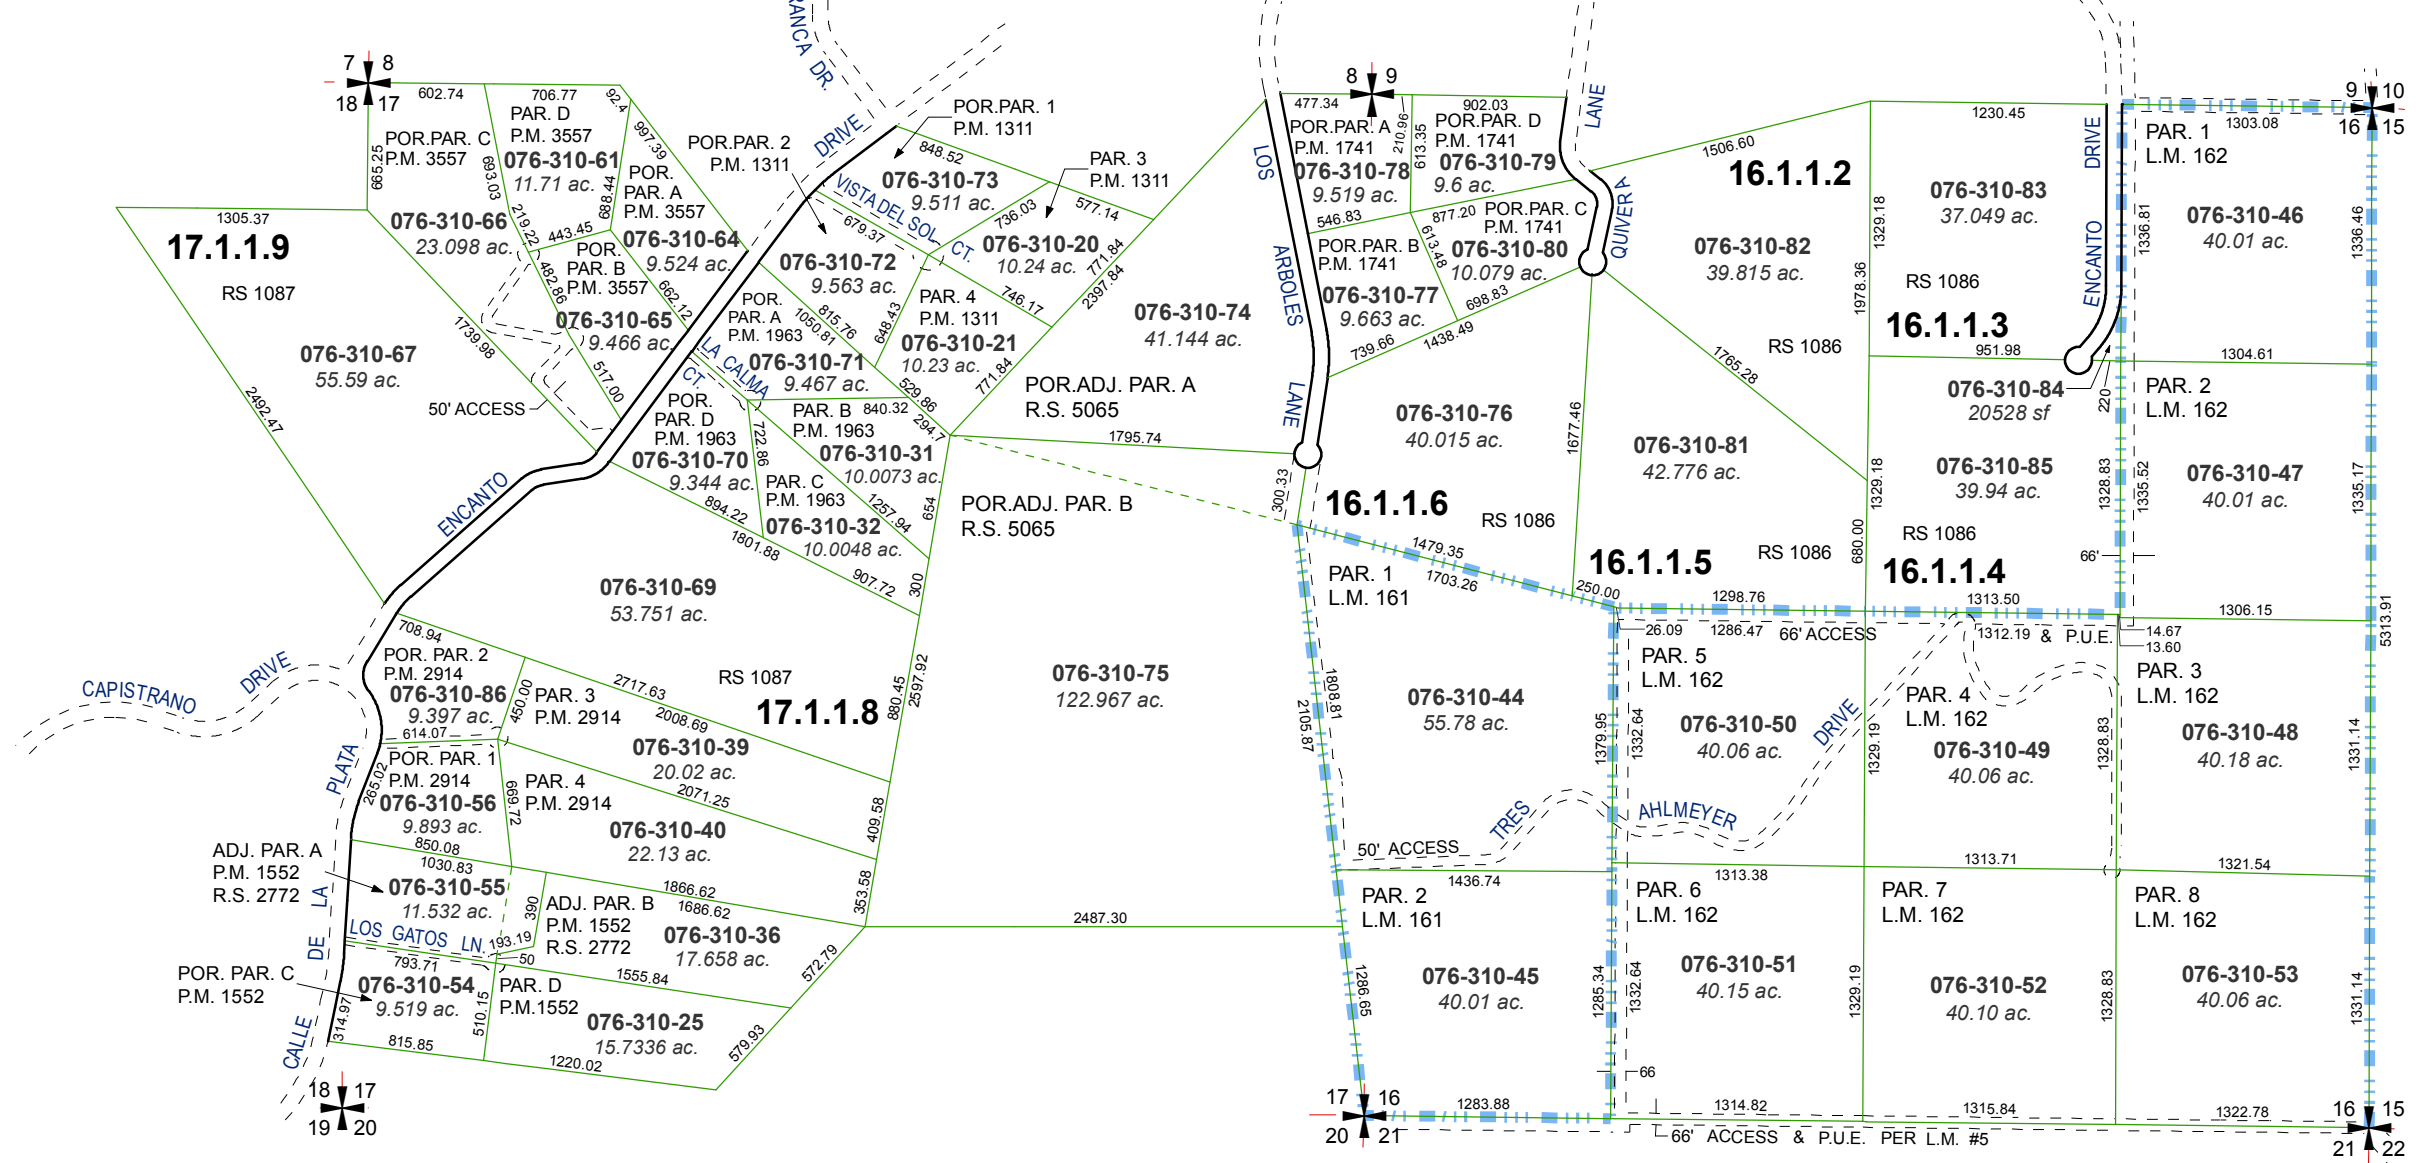


LAND MAP # 161

LAND MAP # 162



Assessor's Map Number
076-31

STATE OF NEVADA
WASHOE COUNTY
ASSESSOR'S OFFICE
Joshua G. Wilson, Assessor

1001 East Ninth Street
Building D
Reno, Nevada 89512
(775) 328-2231

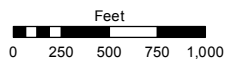

1 inch = 1,000 feet

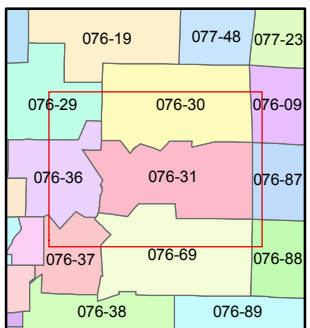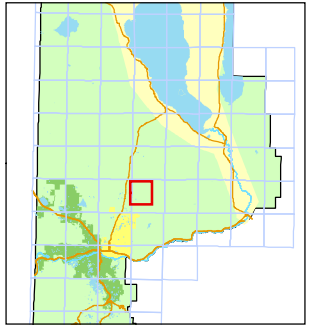

created by: TWT 6/21/2011
last updated: KSB 6/20/12 KSB 6/22/12

area previously shown on map(s)

NOTE: This map was prepared for the use of the Washoe County Assessor for assessment and illustrative purposes only. It does not represent a survey of the premises. No liability is assumed as to the sufficiency or accuracy of the data delineated hereon.