

(#4693)


PANTHER ESTATES UNIT 1

PORTION OF THE SW 1/4 OF SECTION 23  
T20N - R19E

(#4694)

PANTHER ESTATES UNIT 2

PORTION OF THE SW 1/4 OF SECTION 23  
T20N - R19E

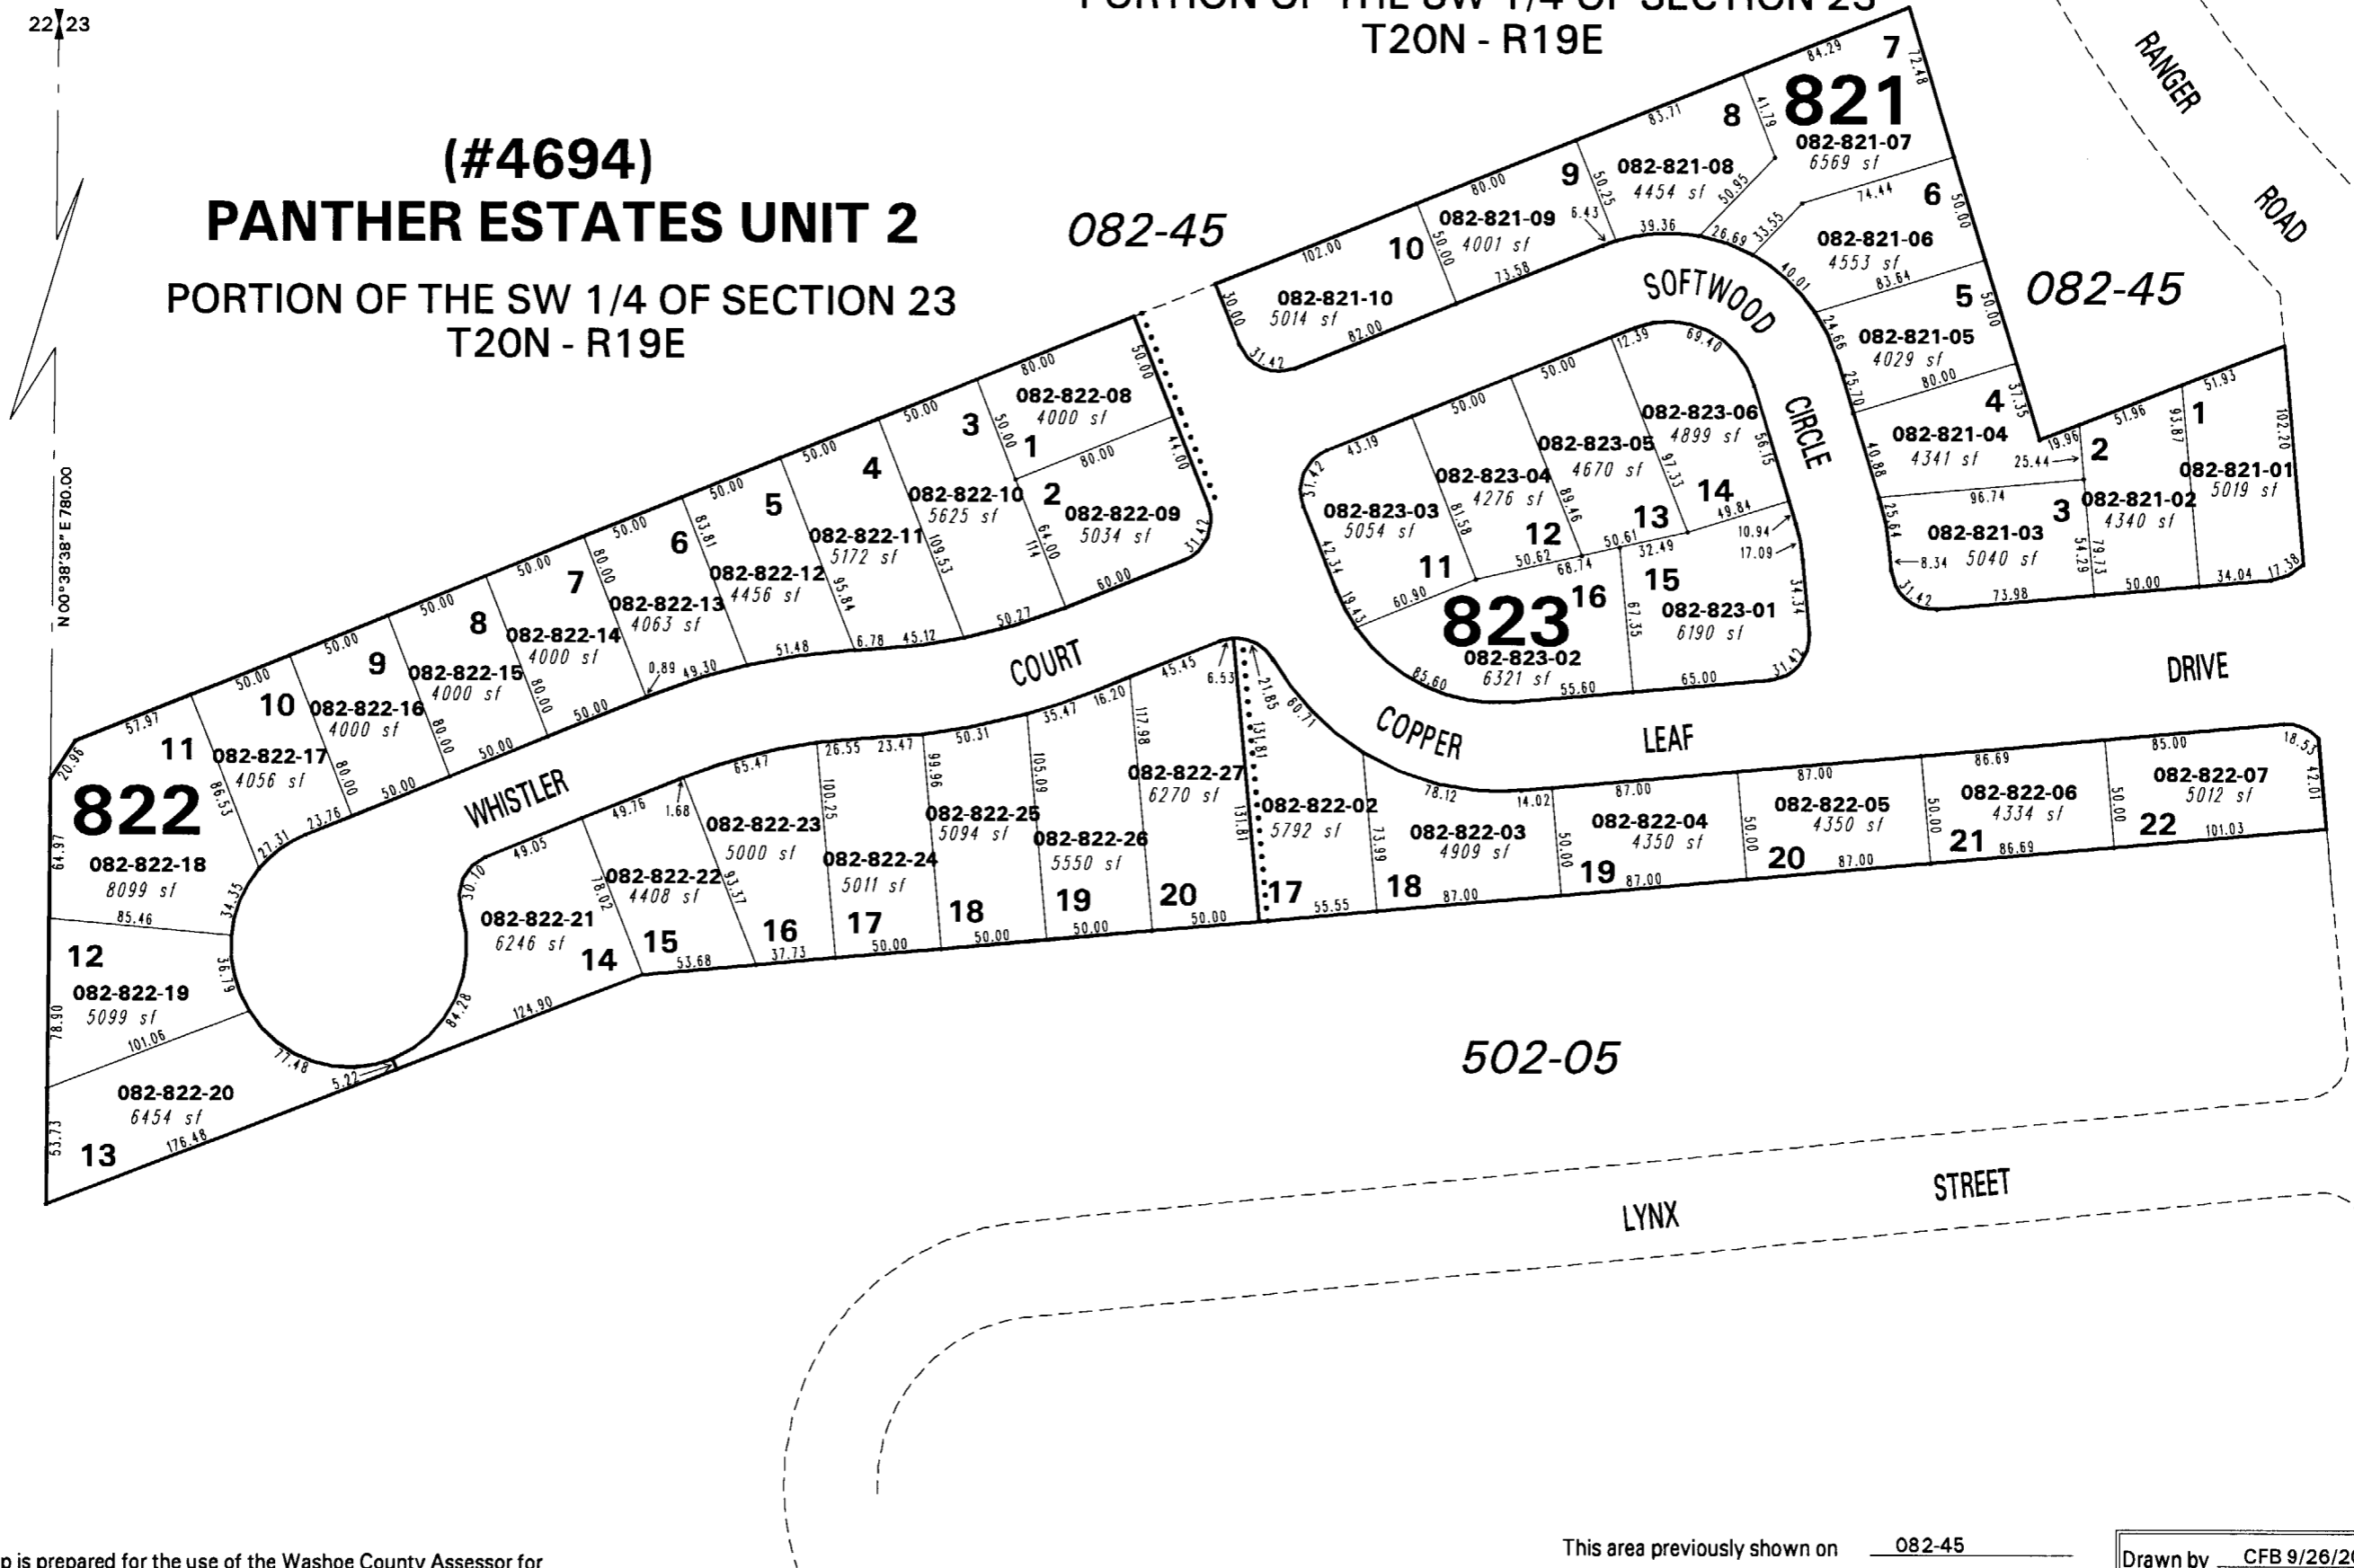

NOTE: This map is prepared for the use of the Washoe County Assessor for assessment and illustrative purposes only. It does not represent a survey of the premises. No liability is assumed as to the sufficiency or the accuracy of the data delineated hereon.

Office of Washoe County Assessor, Nevada - Joshua G. Wilson

This area previously shown on 082-45

NOTE: Areas of parcels which are less than 2 acres are shown in square feet.

Drawn by CFB 9/26/2006  
 Revised CFB 9/28/2006 NLH 8/28/07