
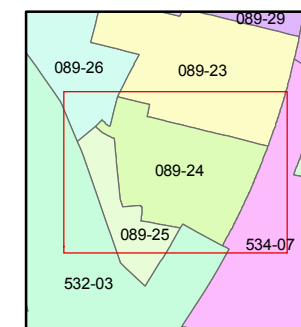


1 inch = 100 feet

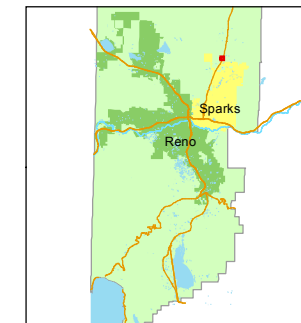

created by: TWT 12/30/2011


last updated: \_\_\_\_\_

area previously shown on map(s)  
\_\_\_\_\_

NOTE: This map was prepared for the use of the Washoe County Assessor for assessment and illustrative purposes only. It does not represent a survey of the premises. No liability is assumed as to the sufficiency or accuracy of the data delineated hereon.

# (#2105) PYRAMID RANCH ESTATES UNIT 2

## POR. OF WEST 1/2 OF SEC. 35 T21N - R20E

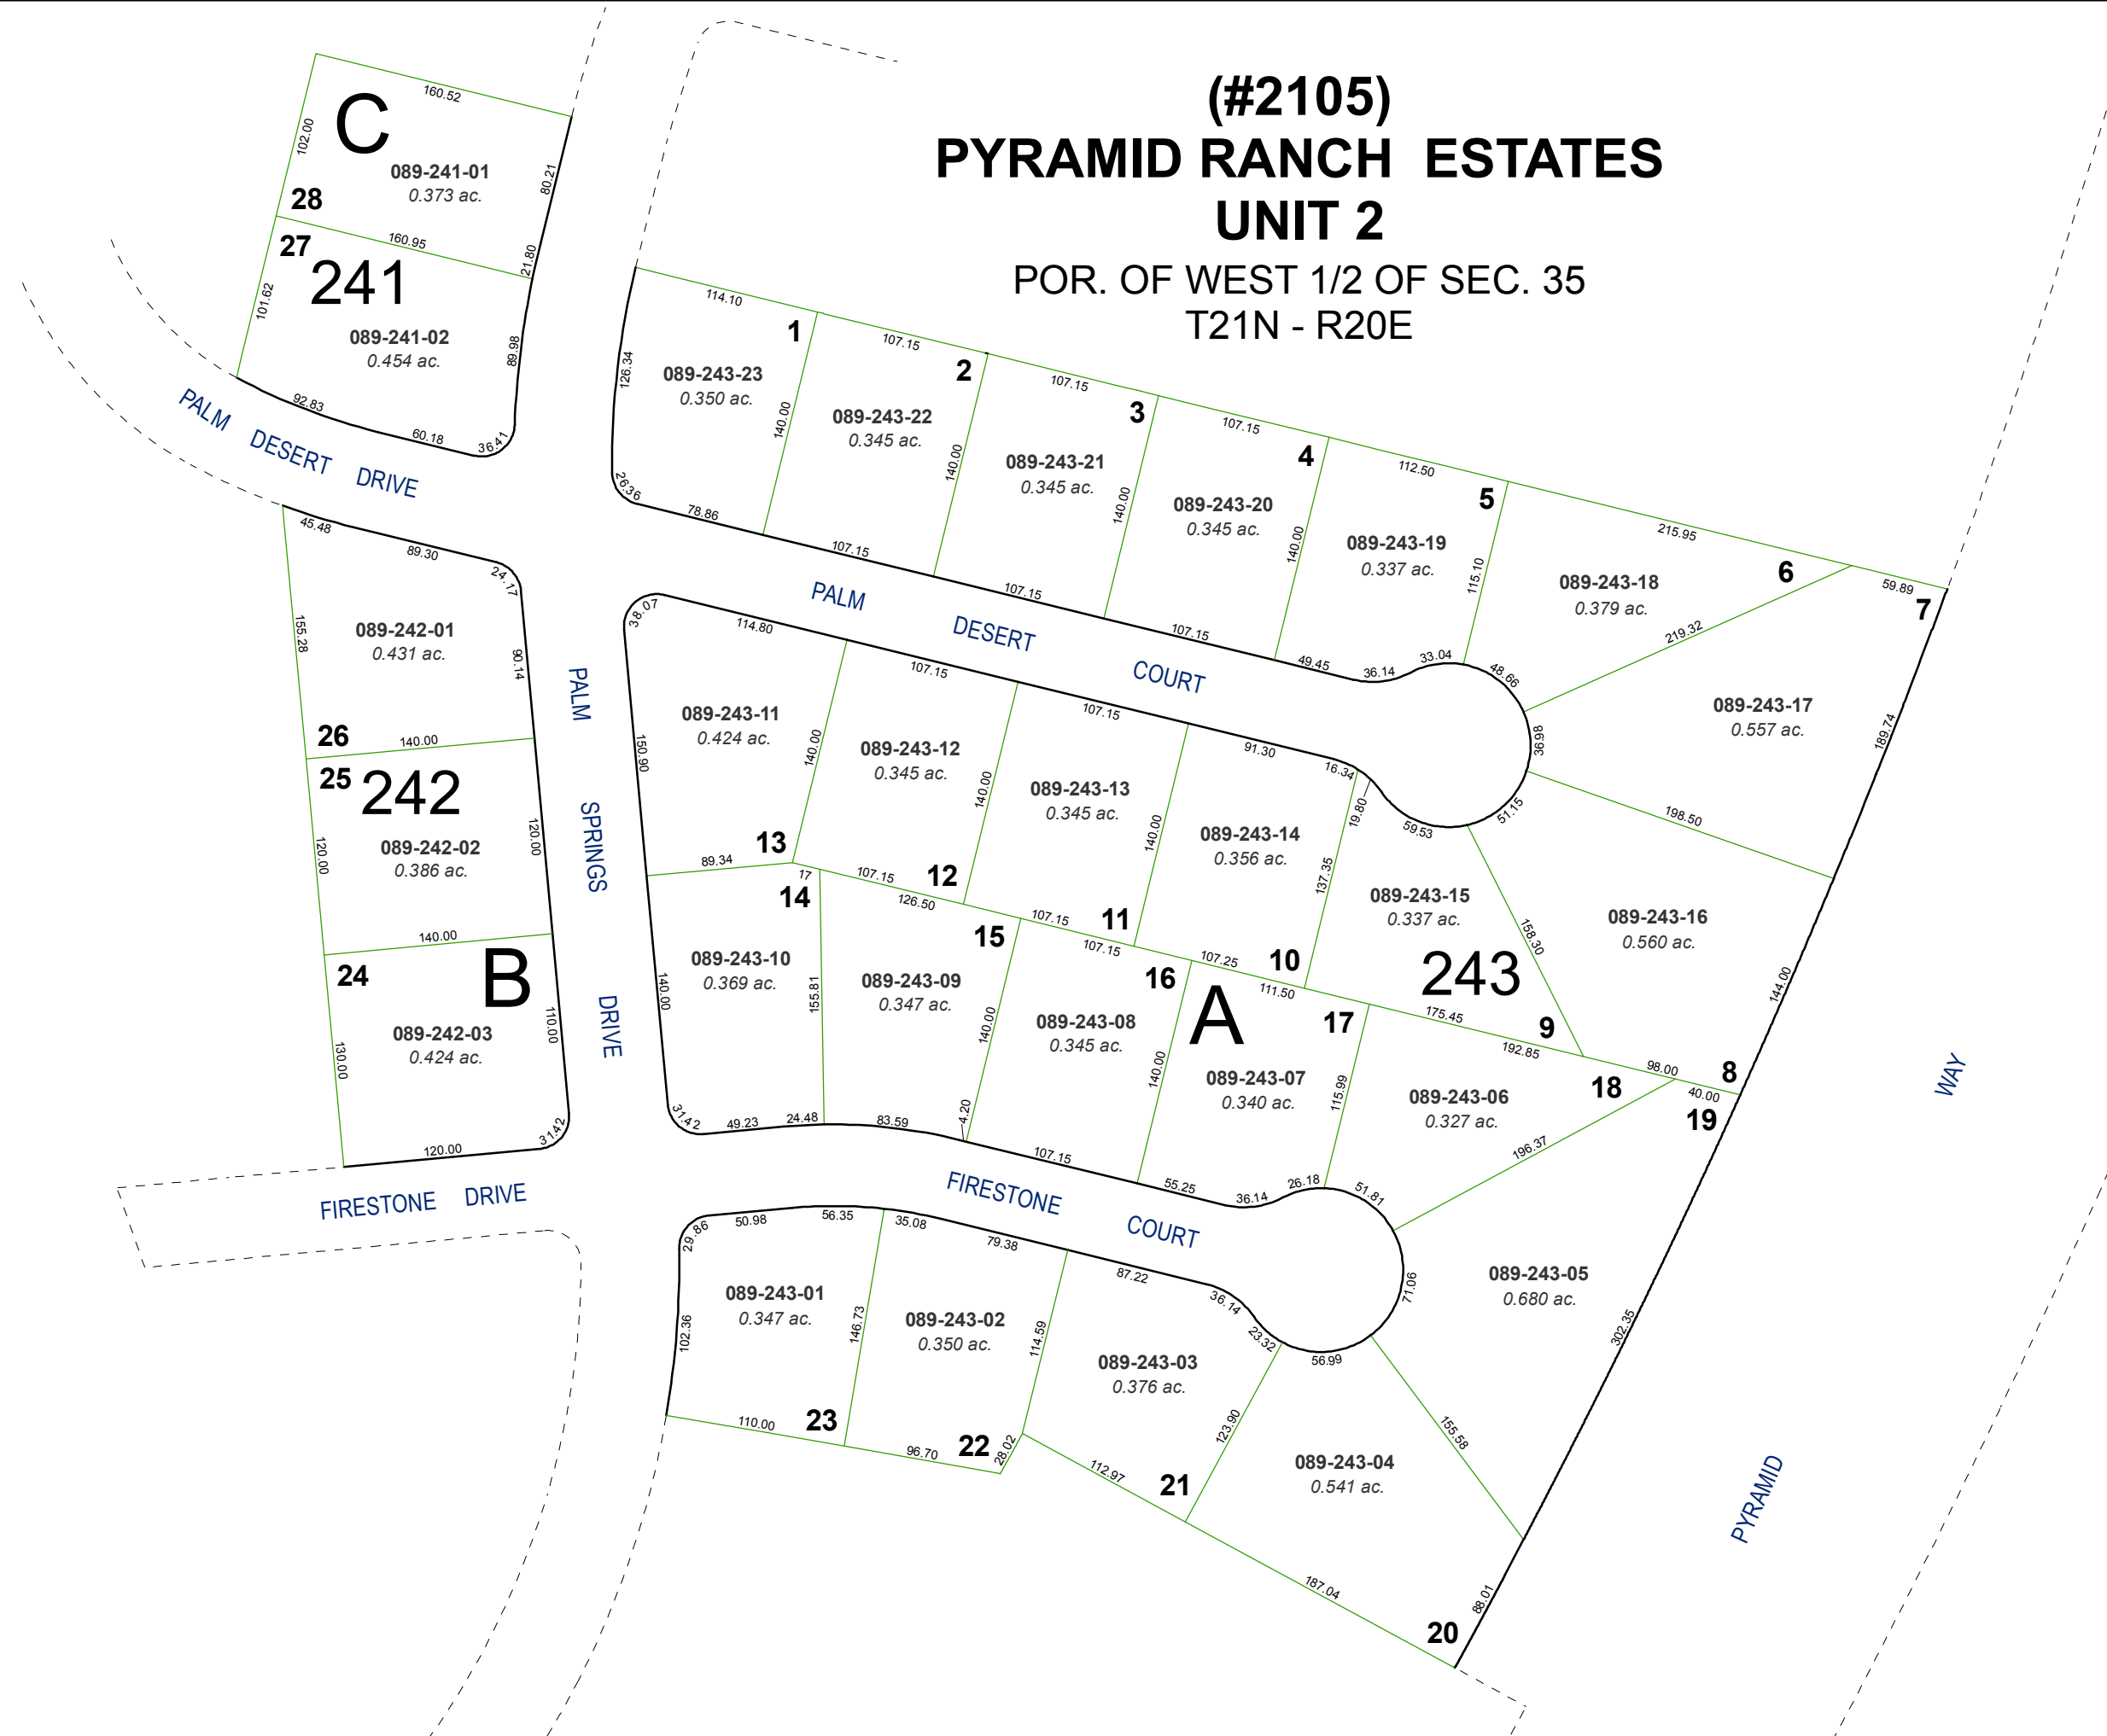

**C**

089-241-01  
0.373 ac.

28

27

**241**

089-241-02  
0.454 ac.

26

089-242-01  
0.431 ac.

25

**242**

089-242-02  
0.386 ac.

24

089-242-03  
0.424 ac.

**B**

**A**

089-243-23  
0.350 ac.

089-243-22  
0.345 ac.

089-243-21  
0.345 ac.

089-243-20  
0.345 ac.

089-243-19  
0.337 ac.

089-243-18  
0.379 ac.

089-243-17  
0.557 ac.

089-243-11  
0.424 ac.

089-243-12  
0.345 ac.

089-243-13  
0.345 ac.

089-243-14  
0.356 ac.

089-243-15  
0.337 ac.

089-243-16  
0.560 ac.

089-243-10  
0.369 ac.

089-243-09  
0.347 ac.

089-243-08  
0.345 ac.

089-243-07  
0.340 ac.

089-243-06  
0.327 ac.

089-243-05  
0.680 ac.

089-243-01  
0.347 ac.

089-243-02  
0.350 ac.

089-243-03  
0.376 ac.

089-243-04  
0.541 ac.