


**THIS MAP CONTAINS NO ACTIVE PARCELS  
SEE 554-17, 18, 19 AND 20**

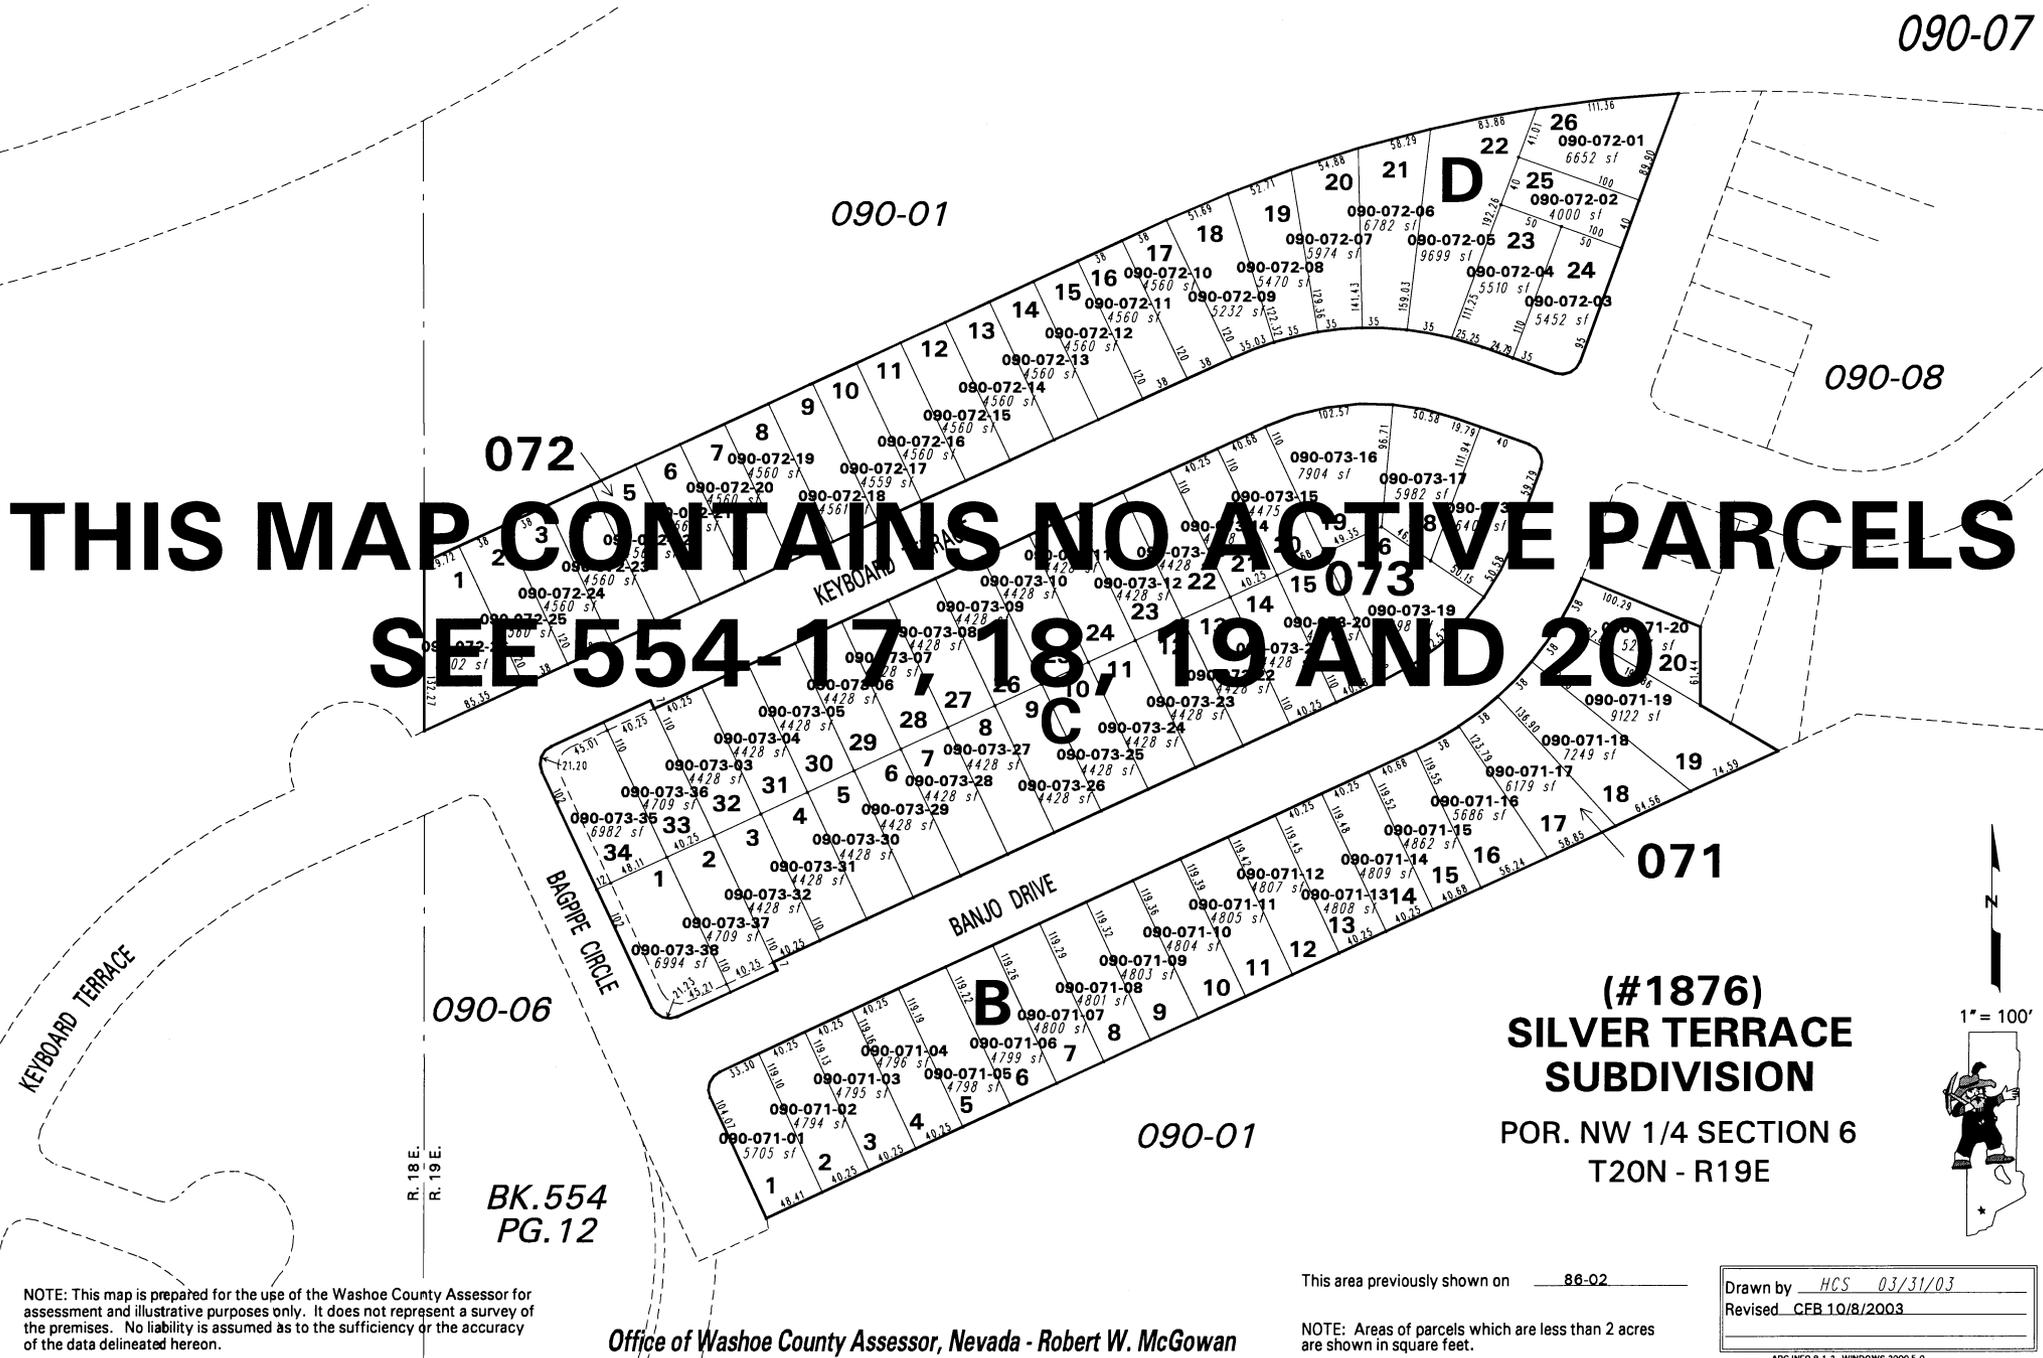

NOTE: This map is prepared for the use of the Washoe County Assessor for assessment and illustrative purposes only. It does not represent a survey of the premises. No liability is assumed as to the sufficiency or the accuracy of the data delineated hereon.

BK.554  
PG.12


Office of Washoe County Assessor, Nevada - Robert W. McGowan

(#1876)  
**SILVER TERRACE  
SUBDIVISION**  
POR. NW 1/4 SECTION 6  
T20N - R19E

This area previously shown on 86-02

NOTE: Areas of parcels which are less than 2 acres are shown in square feet.

Drawn by HCS 03/31/03  
Revised CEB 10/8/2003

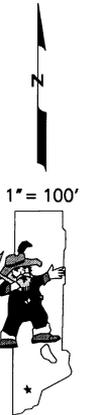

1" = 100'