


**(#3028)  
SILVER SHORES  
UNIT 6A  
PORTION E 1/2 SECTION 1  
T20N - R18E**

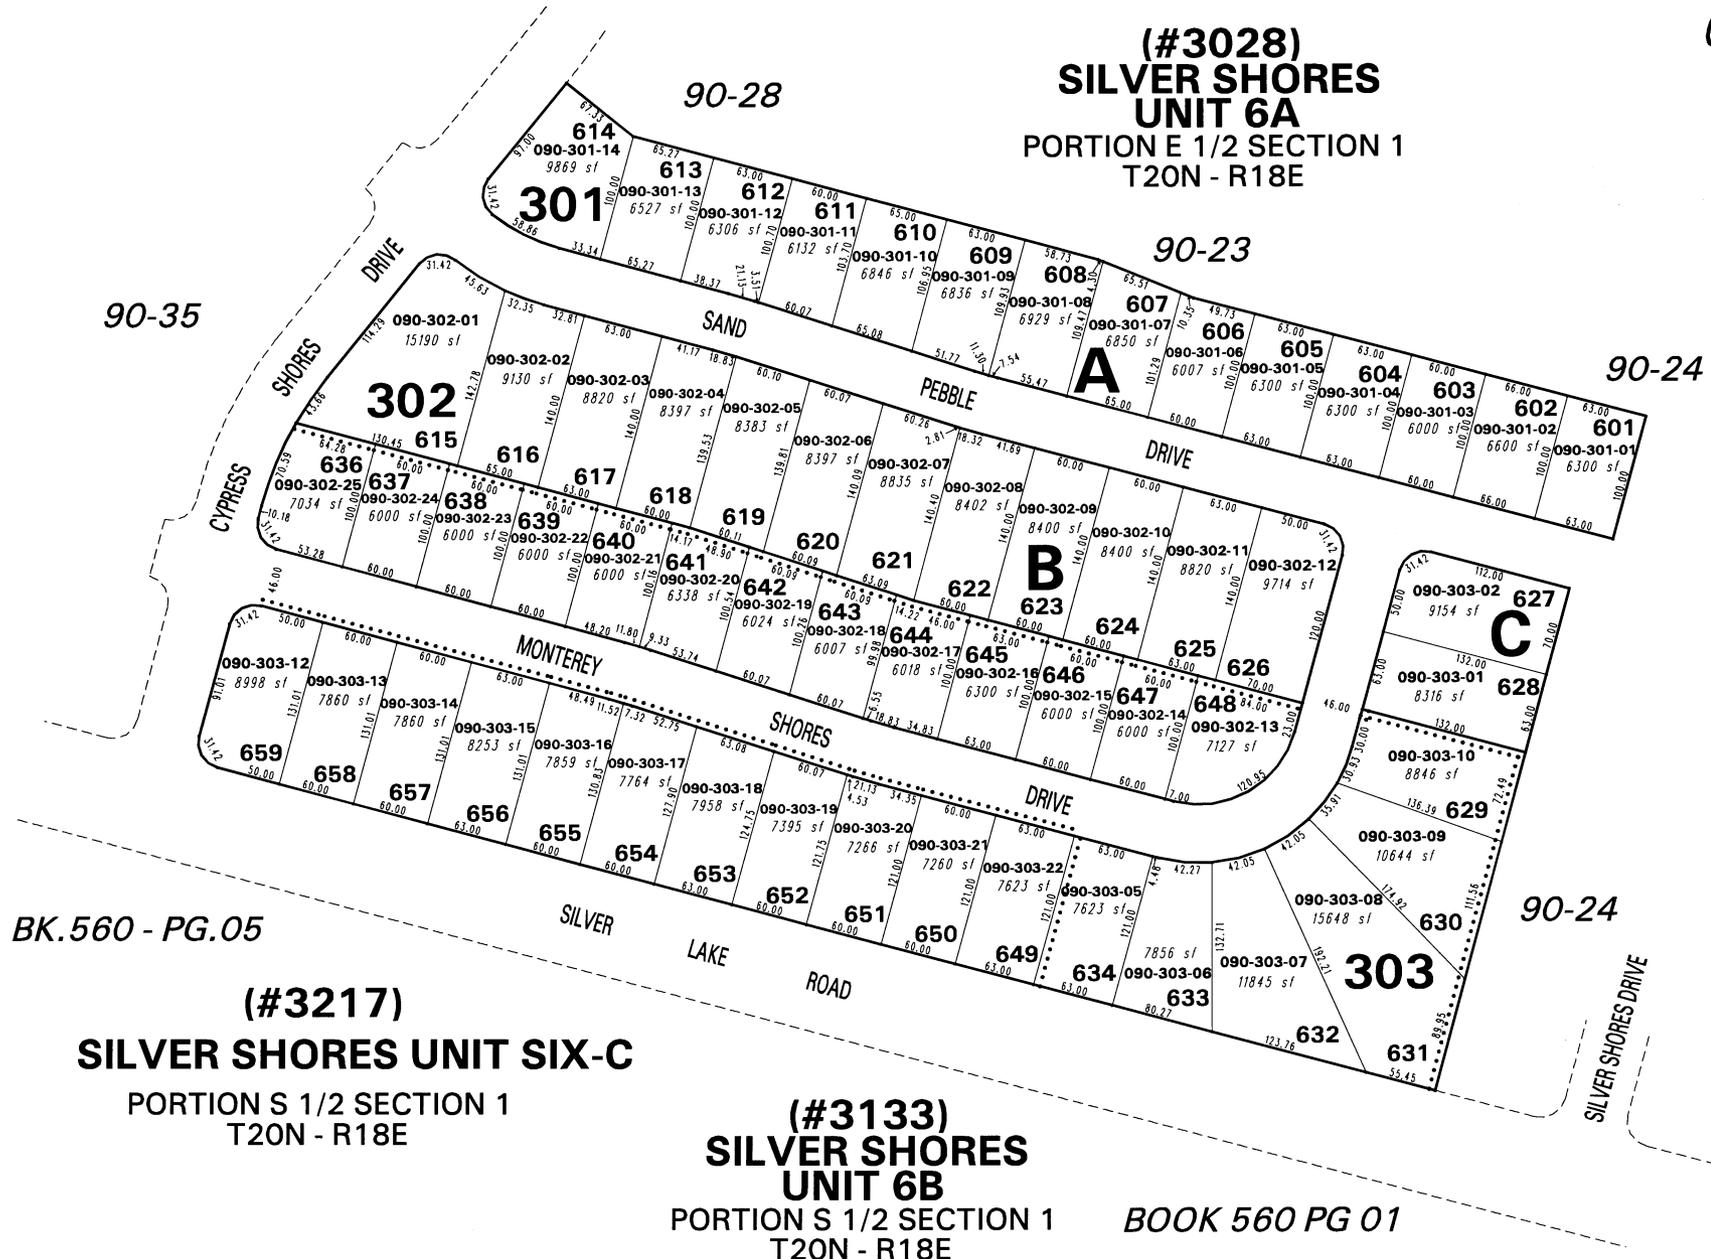

BK.560 - PG.05

**(#3217)  
SILVER SHORES UNIT SIX-C  
PORTION S 1/2 SECTION 1  
T20N - R18E**

**(#3133)  
SILVER SHORES  
UNIT 6B  
PORTION S 1/2 SECTION 1  
T20N - R18E**

BOOK 560 PG 01

NOTE: This map is prepared for the use of the Washoe County Assessor for assessment and illustrative purposes only. It does not represent a survey of the premises. No liability is assumed as to the sufficiency or the accuracy of the data delineated hereon.

Office of Washoe County Assessor, Nevada - Robert W. McGowan

This area previously shown on \_\_\_\_\_

NOTE: Areas of parcels which are less than 2 acres are shown in square feet.

Drawn by	JC 4/29/94
Revised	4/95 5/95 3/96 8/18/97 dsr
	9/2/97 dsr_TWT 2/13/01 HCS 8/7/03