


(#3067)  
SILVER SHORES UNIT FIFTEEN  
POR. NW 1/4 SEC.1, T20N - R18E

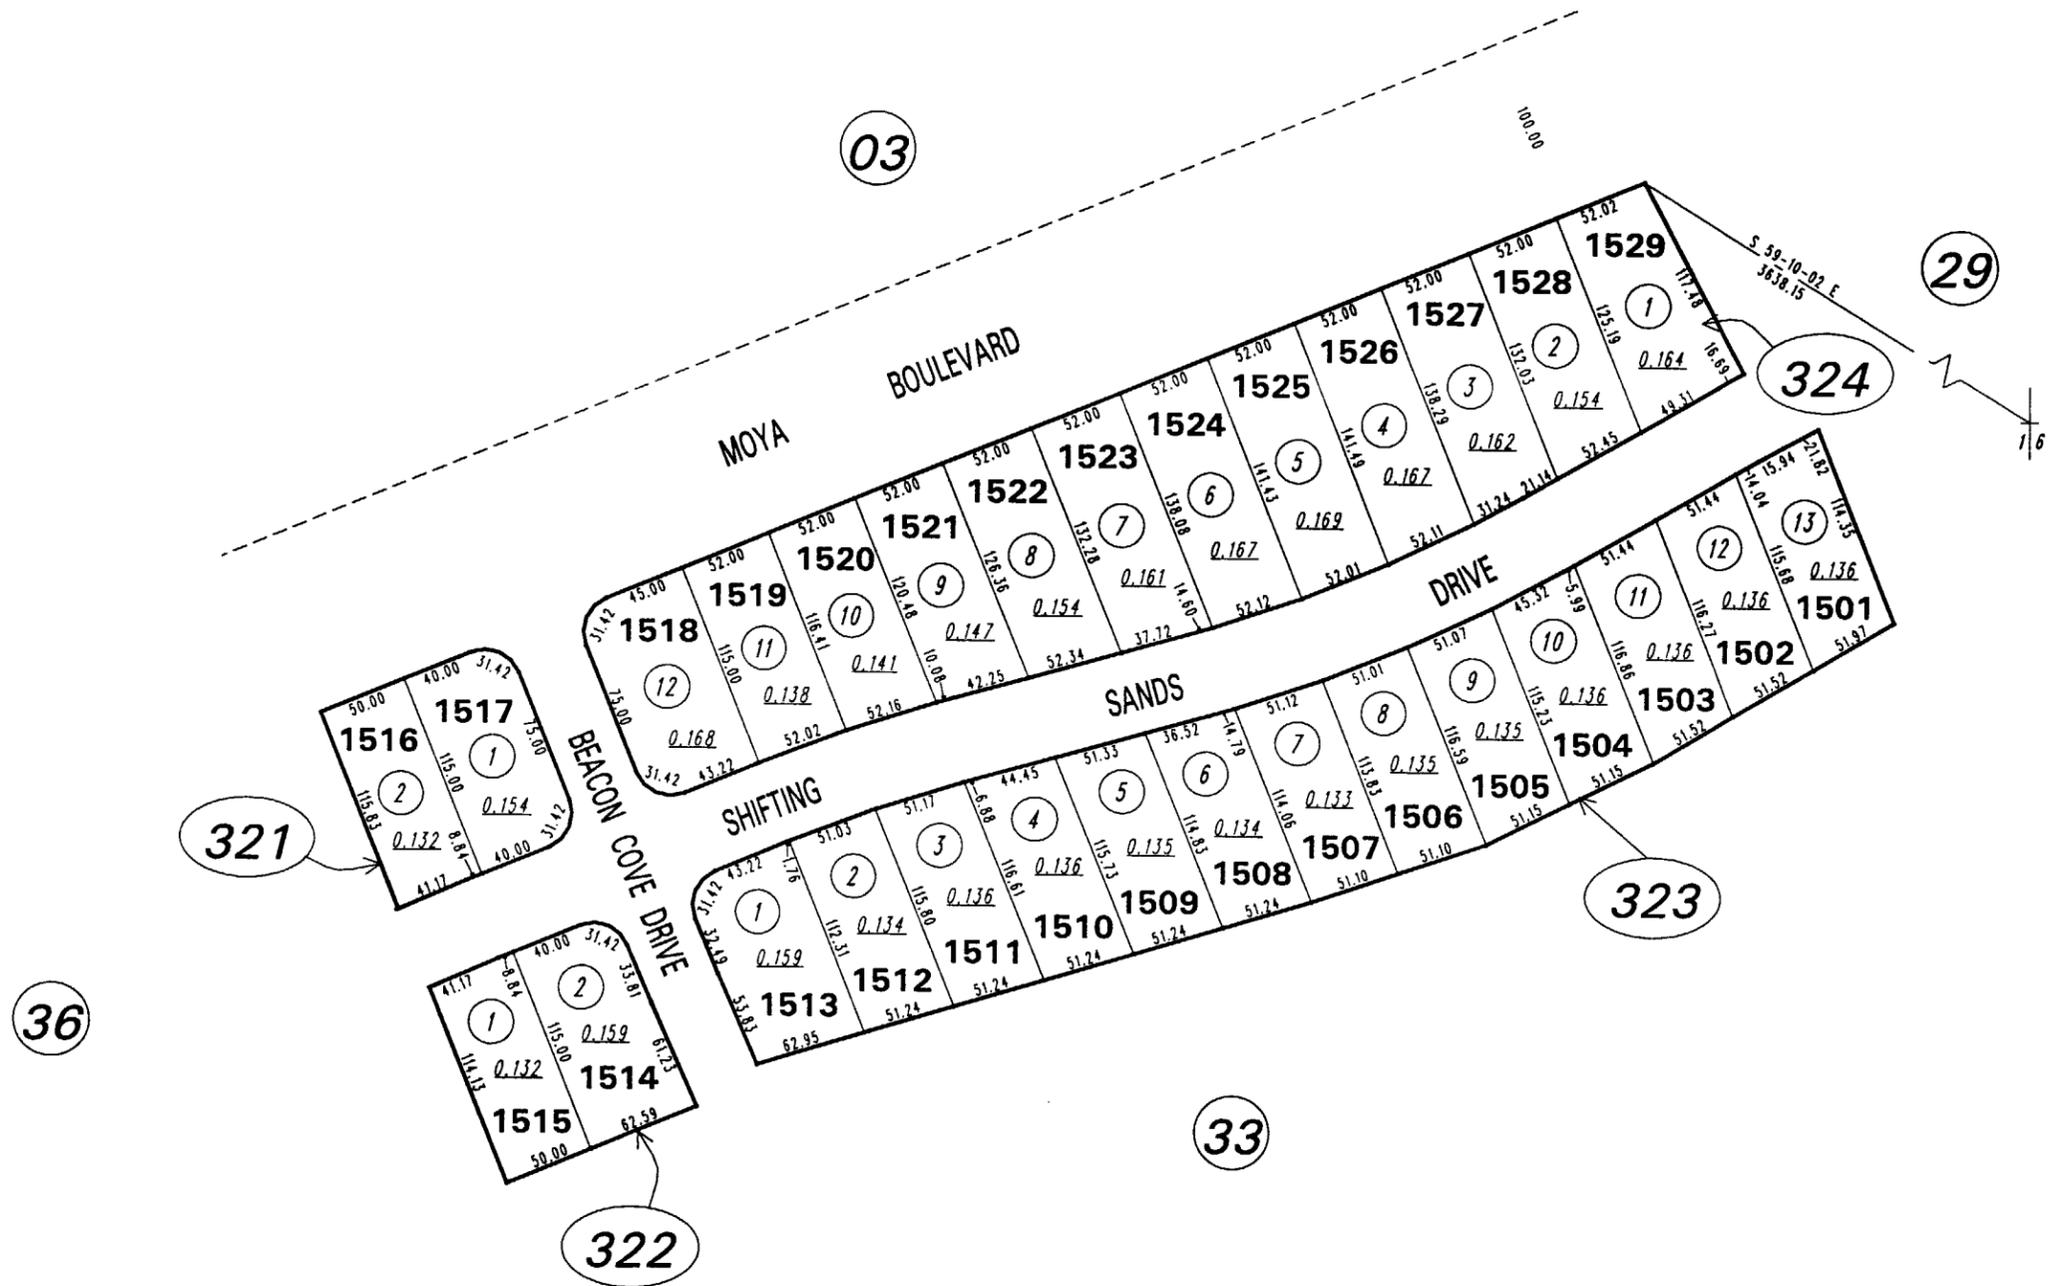

36

03

29

33



1" = 100'



NOTE: This map is prepared for the use of the Washoe County Assessor for assessment and illustrative purposes only. It does not represent a survey of the premises. No liability is assumed as to the sufficiency or the accuracy of the data delineated hereon.

Office of Washoe County Assessor, Nevada - Robert W. McGowan

This area previously shown on \_\_\_\_\_  
NOTE:  
ASSESSOR'S BLOCK NUMBERS SHOWN IN ELLIPSES  
ASSESSOR'S PARCEL NUMBERS SHOWN IN CIRCLES

Drawn by	CH	09/06/94
Revised	6/96	9/29/97 dsr
	2/23/98 dsr	