


124-84



(#3105)  
**NORTHWOOD VILLAGE CONDOMINIUMS**  
PORTION NE 1/4 SECTION 16, T16N - R18E  
UNDIVIDED 1/7 INTEREST IN COMMON AREA

MCCOURRY  
DRIVE

124-04

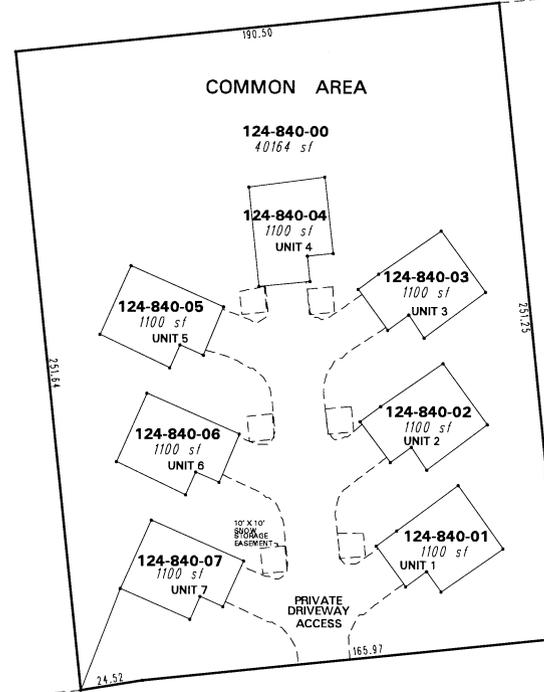

124-81

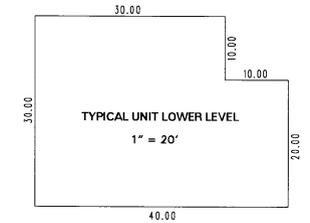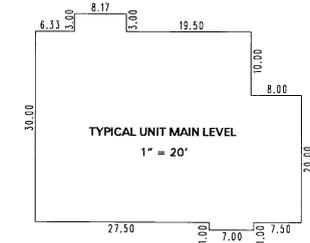

124-76

124-02  
124-39

124-04

WILLOW  
COURT

124-04

NORTHWOOD BOULEVARD



1" = 50'



132-01

132-03

This area previously shown on \_\_\_\_\_

NOTE: This map is prepared for the use of the Washoe County Assessor for assessment and illustrative purposes only. It does not represent a survey of the premises. No liability is assumed as to the sufficiency or the accuracy of the data delineated hereon.

Office of Washoe County Assessor, Nevada - Joshua G. Wilson

NOTE: Areas of parcels which are less than 2 acres are shown in square feet.

Drawn by	TWT	01/16/08
Revised		