
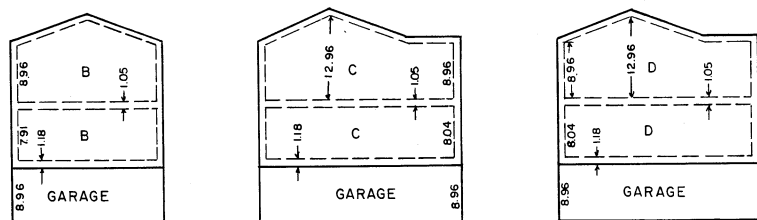


(#1762)
1000 LAKESHORE
A CONDOMINIUM






130-19

UNDIVIDED 1/24 INTEREST EACH

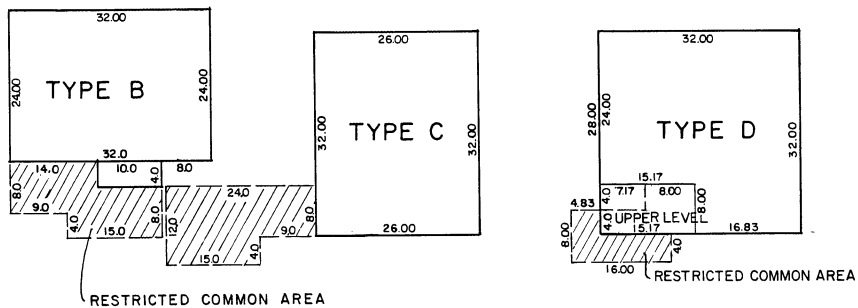

TYPICAL UNITS

SCALE: 1" = 20'

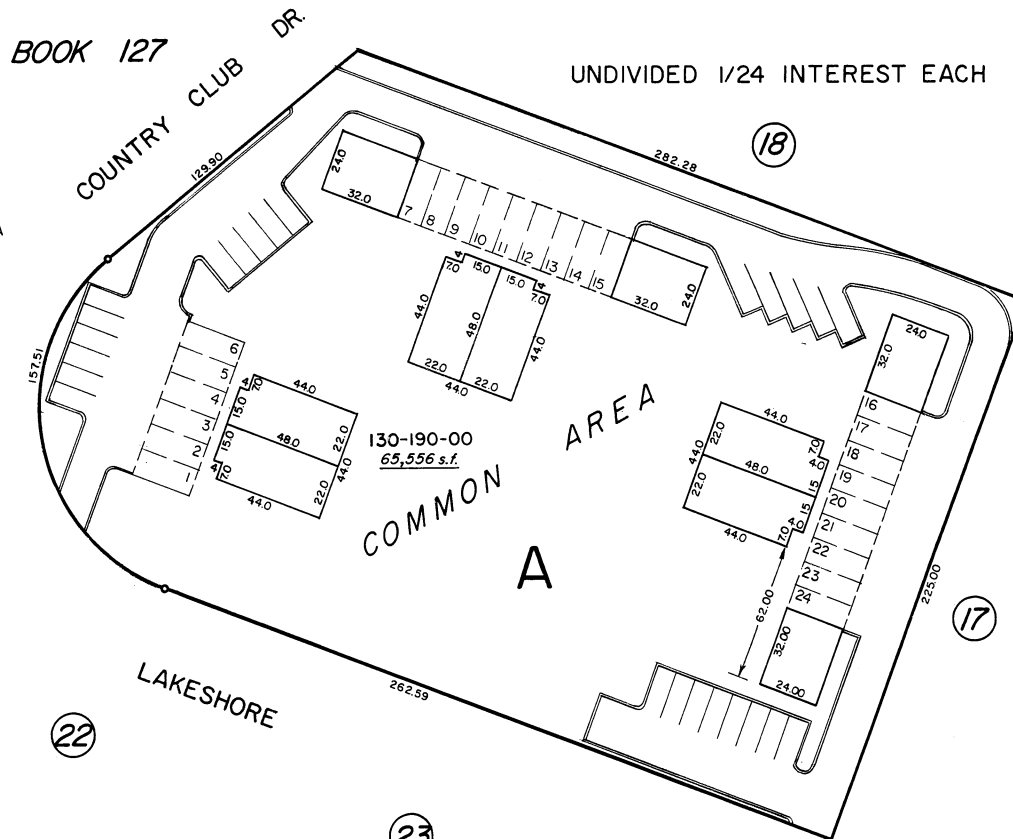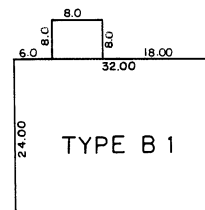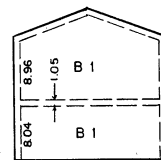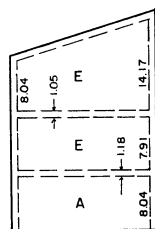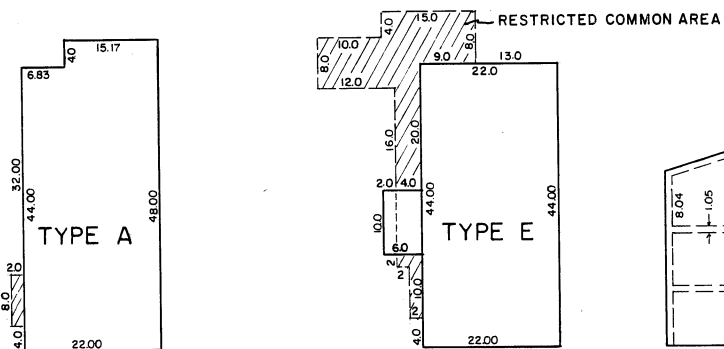

130-190-00
65,556 s.f.

Assessor's Map County of Washoe, Nevada
NOTE - ASSESSOR'S BLOCK NUMBERS SHOWN IN ELLIPSES
ASSESSOR'S PARCEL NUMBERS SHOWN IN CIRCLES

drawn by MARY CRAIG 9/78
revised TWT 2/6/08
superseded

NOTE: This Map is prepared for the use of the Washoe County Assessor for Assessment and illustrative purposes only, it does not represent a survey of the premises. No liability is assumed as to the sufficiency or accuracy of the data delineated hereon.

