


(#883)  
INDUSTRIAL SUBDIVISION NO.2

132-24

(#942)  
COMMERCIAL SUB.  
NO. 1

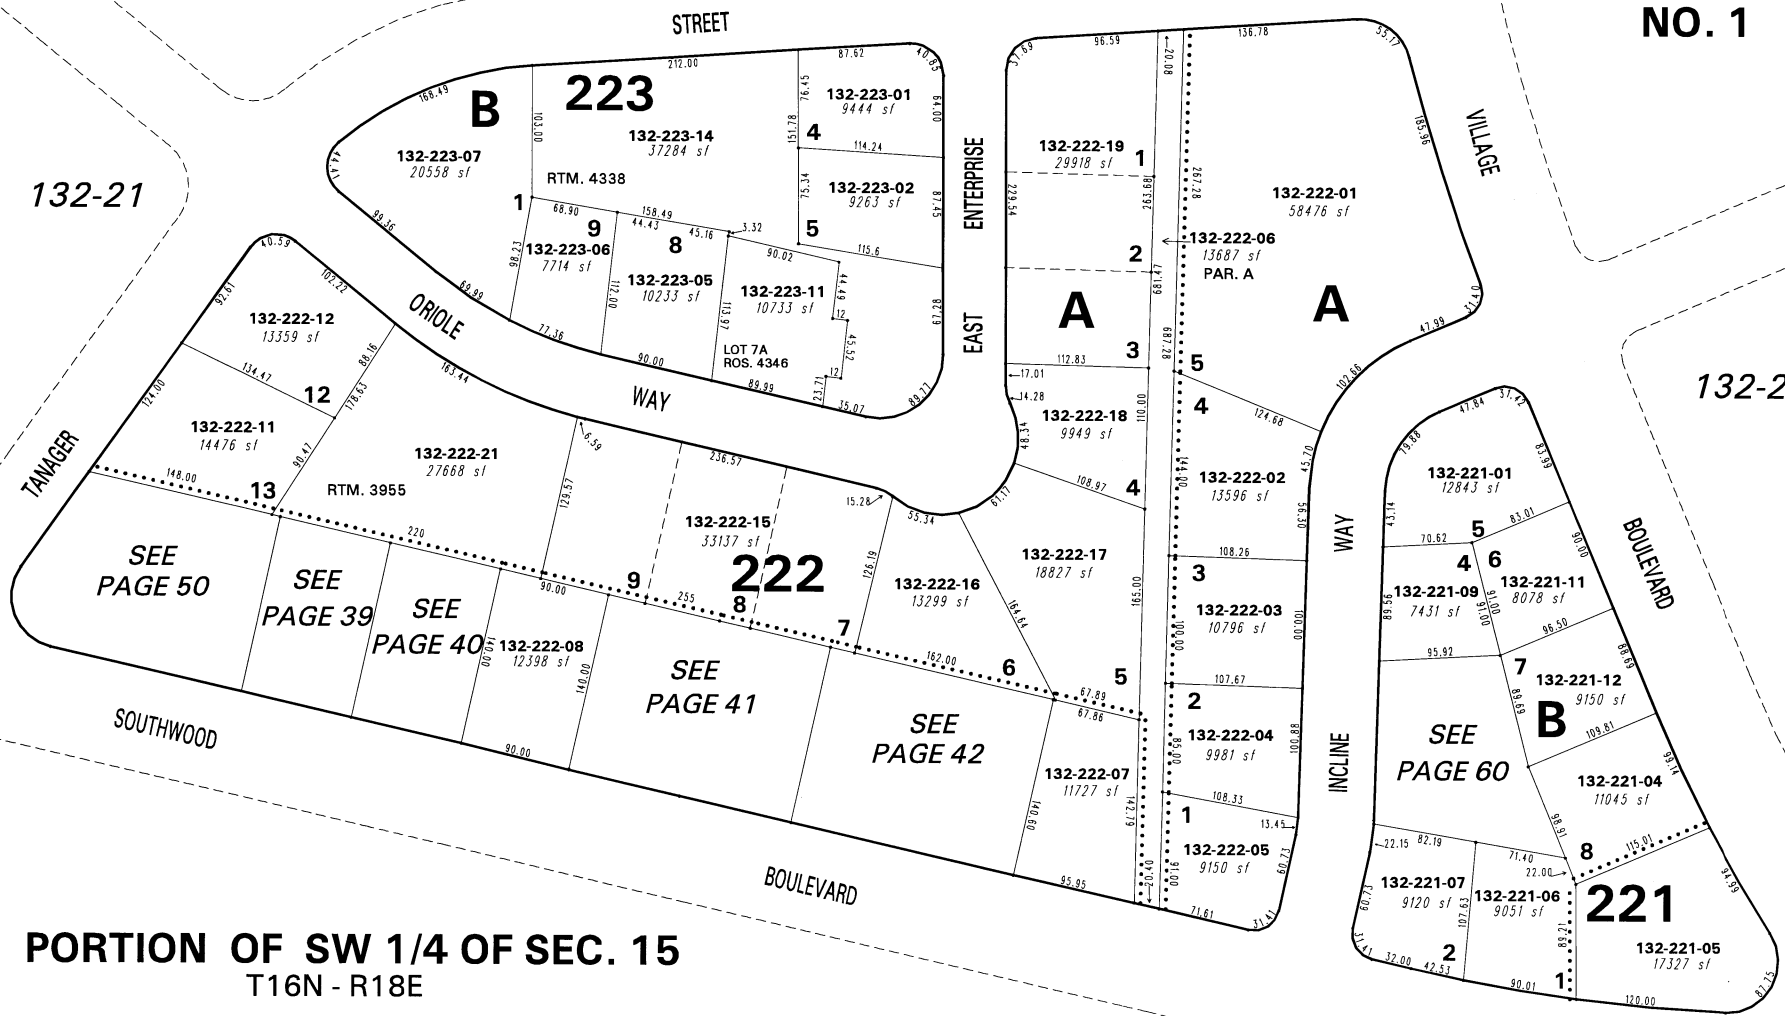

PORTION OF SW 1/4 OF SEC. 15  
T16N - R18E

BOOK 127

This area previously shown on \_\_\_\_\_

NOTE: This map is prepared for the use of the Washoe County Assessor for assessment and illustrative purposes only. It does not represent a survey of the premises. No liability is assumed as to the sufficiency or the accuracy of the data delineated hereon.

Office of Washoe County Assessor, Nevada - Joshua G. Wilson

NOTE: Areas of parcels which are less than 2 acres are shown in square feet.

Drawn by PK 05/13/04 Revised_CFB 11/1/2006_NLH 07/12/07 TWT 8/1/08
--

