


(#3365)

MONTREUX - UNIT 2

A COMMON INTEREST COMMUNITY
PORTION OF THE SW 1/4 OF SECTION 3, T17N - R19E

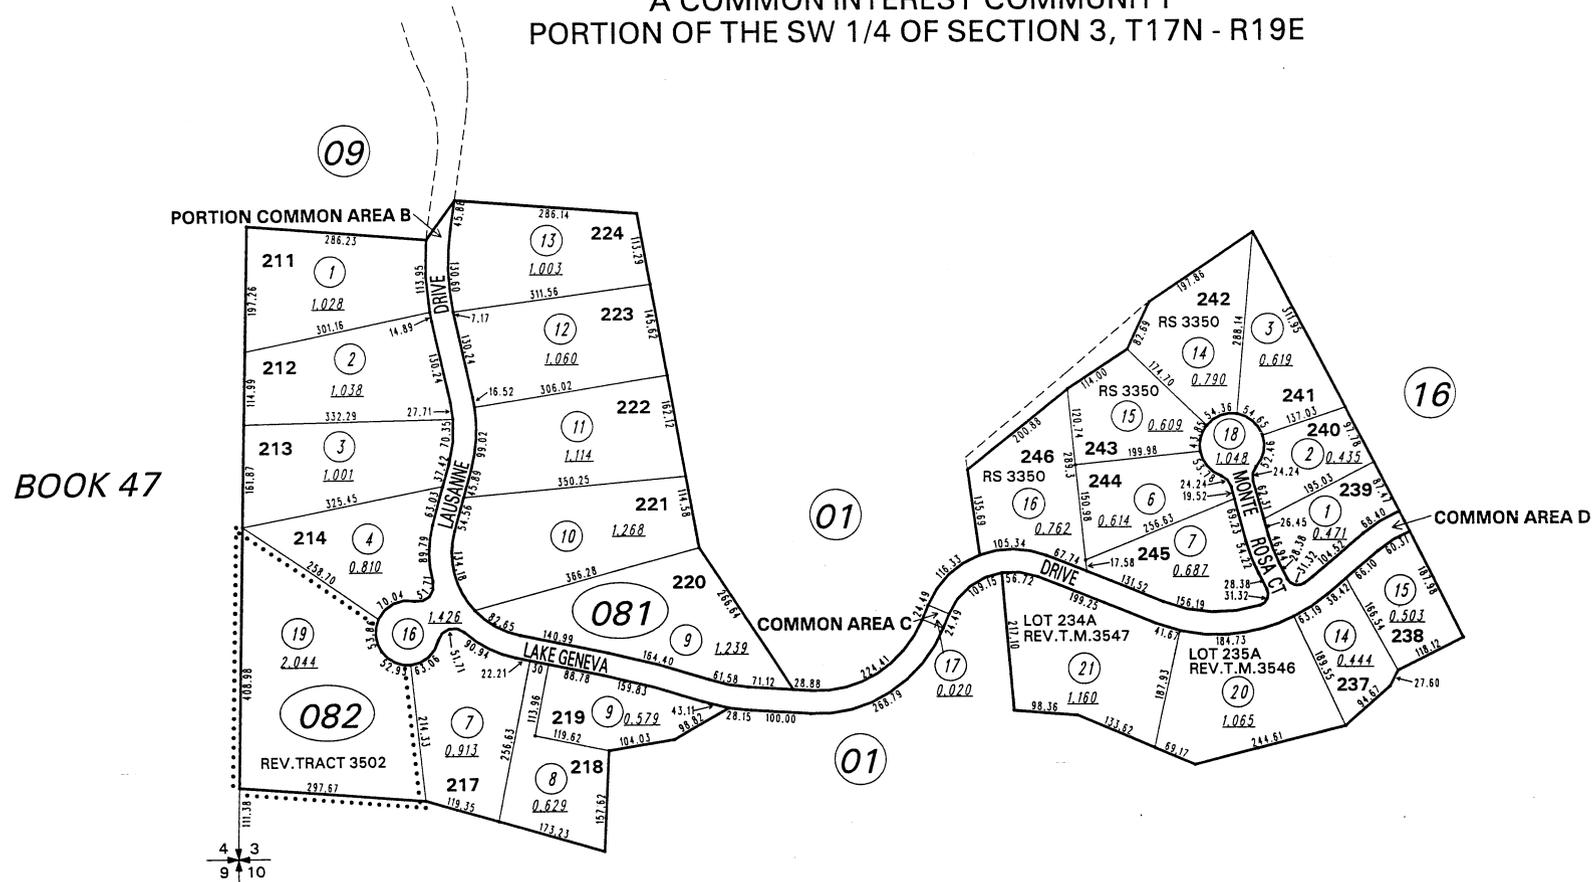

BOOK 47

1" = 200'



NOTE: This map is prepared for the use of the Washoe County Assessor for assessment and illustrative purposes only. It does not represent a survey of the premises. No liability is assumed as to the sufficiency or the accuracy of the data delineated hereon.

Office of Washoe County Assessor, Nevada - Robert W. McGowan

This area previously shown on 148-01
 NOTE:
 ASSESSOR'S BLOCK NUMBERS SHOWN IN ELLIPSES
 ASSESSOR'S PARCEL NUMBERS SHOWN IN CIRCLES

Drawn by	JC/CFB 4/29/97
Revised	CFB 1/22/98 CFB 4/13/98
	CFB 8/29/98 KS 6/25/99