


BOOK 47-04

BOOK 47

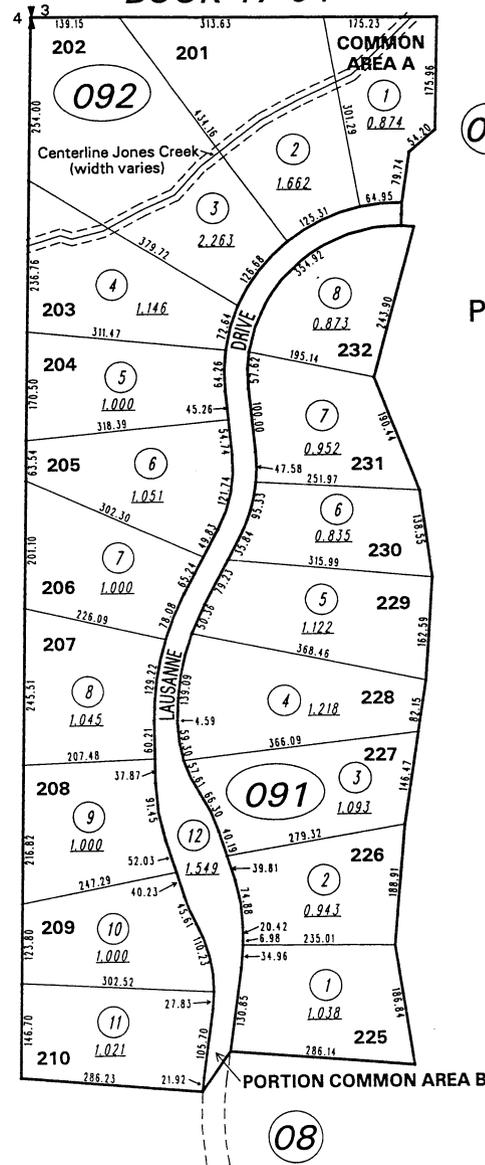


06

01

08

(#3365)
MONTREUX - UNIT 2
 A COMMON INTEREST COMMUNITY
 PORTION OF THE SW 1/4 OF SECTION 3, T17N - R19E

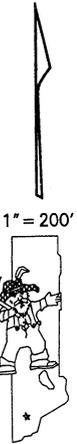

1" = 200'

NOTE: This map is prepared for the use of the Washoe County Assessor for assessment and illustrative purposes only. It does not represent a survey of the premises. No liability is assumed as to the sufficiency or the accuracy of the data delineated hereon.

Office of Washoe County Assessor, Nevada - Robert W. McGowan

This area previously shown on 148-01
 NOTE:
 ASSESSOR'S BLOCK NUMBERS SHOWN IN ELLIPSES
 ASSESSOR'S PARCEL NUMBERS SHOWN IN CIRCLES

Drawn by <u>JC/CFB 4/29/97</u>
Revised _____