

(#4273) THE ESTATES AT MT. ROSE PHASE 1

PORTION OF SECTION 35, T18N - R19E

150-46

150-48

150-38

(#4478) THE ESTATES AT MT. ROSE - PHASE 2


150-42

150-44

150-42

150-44

150-40

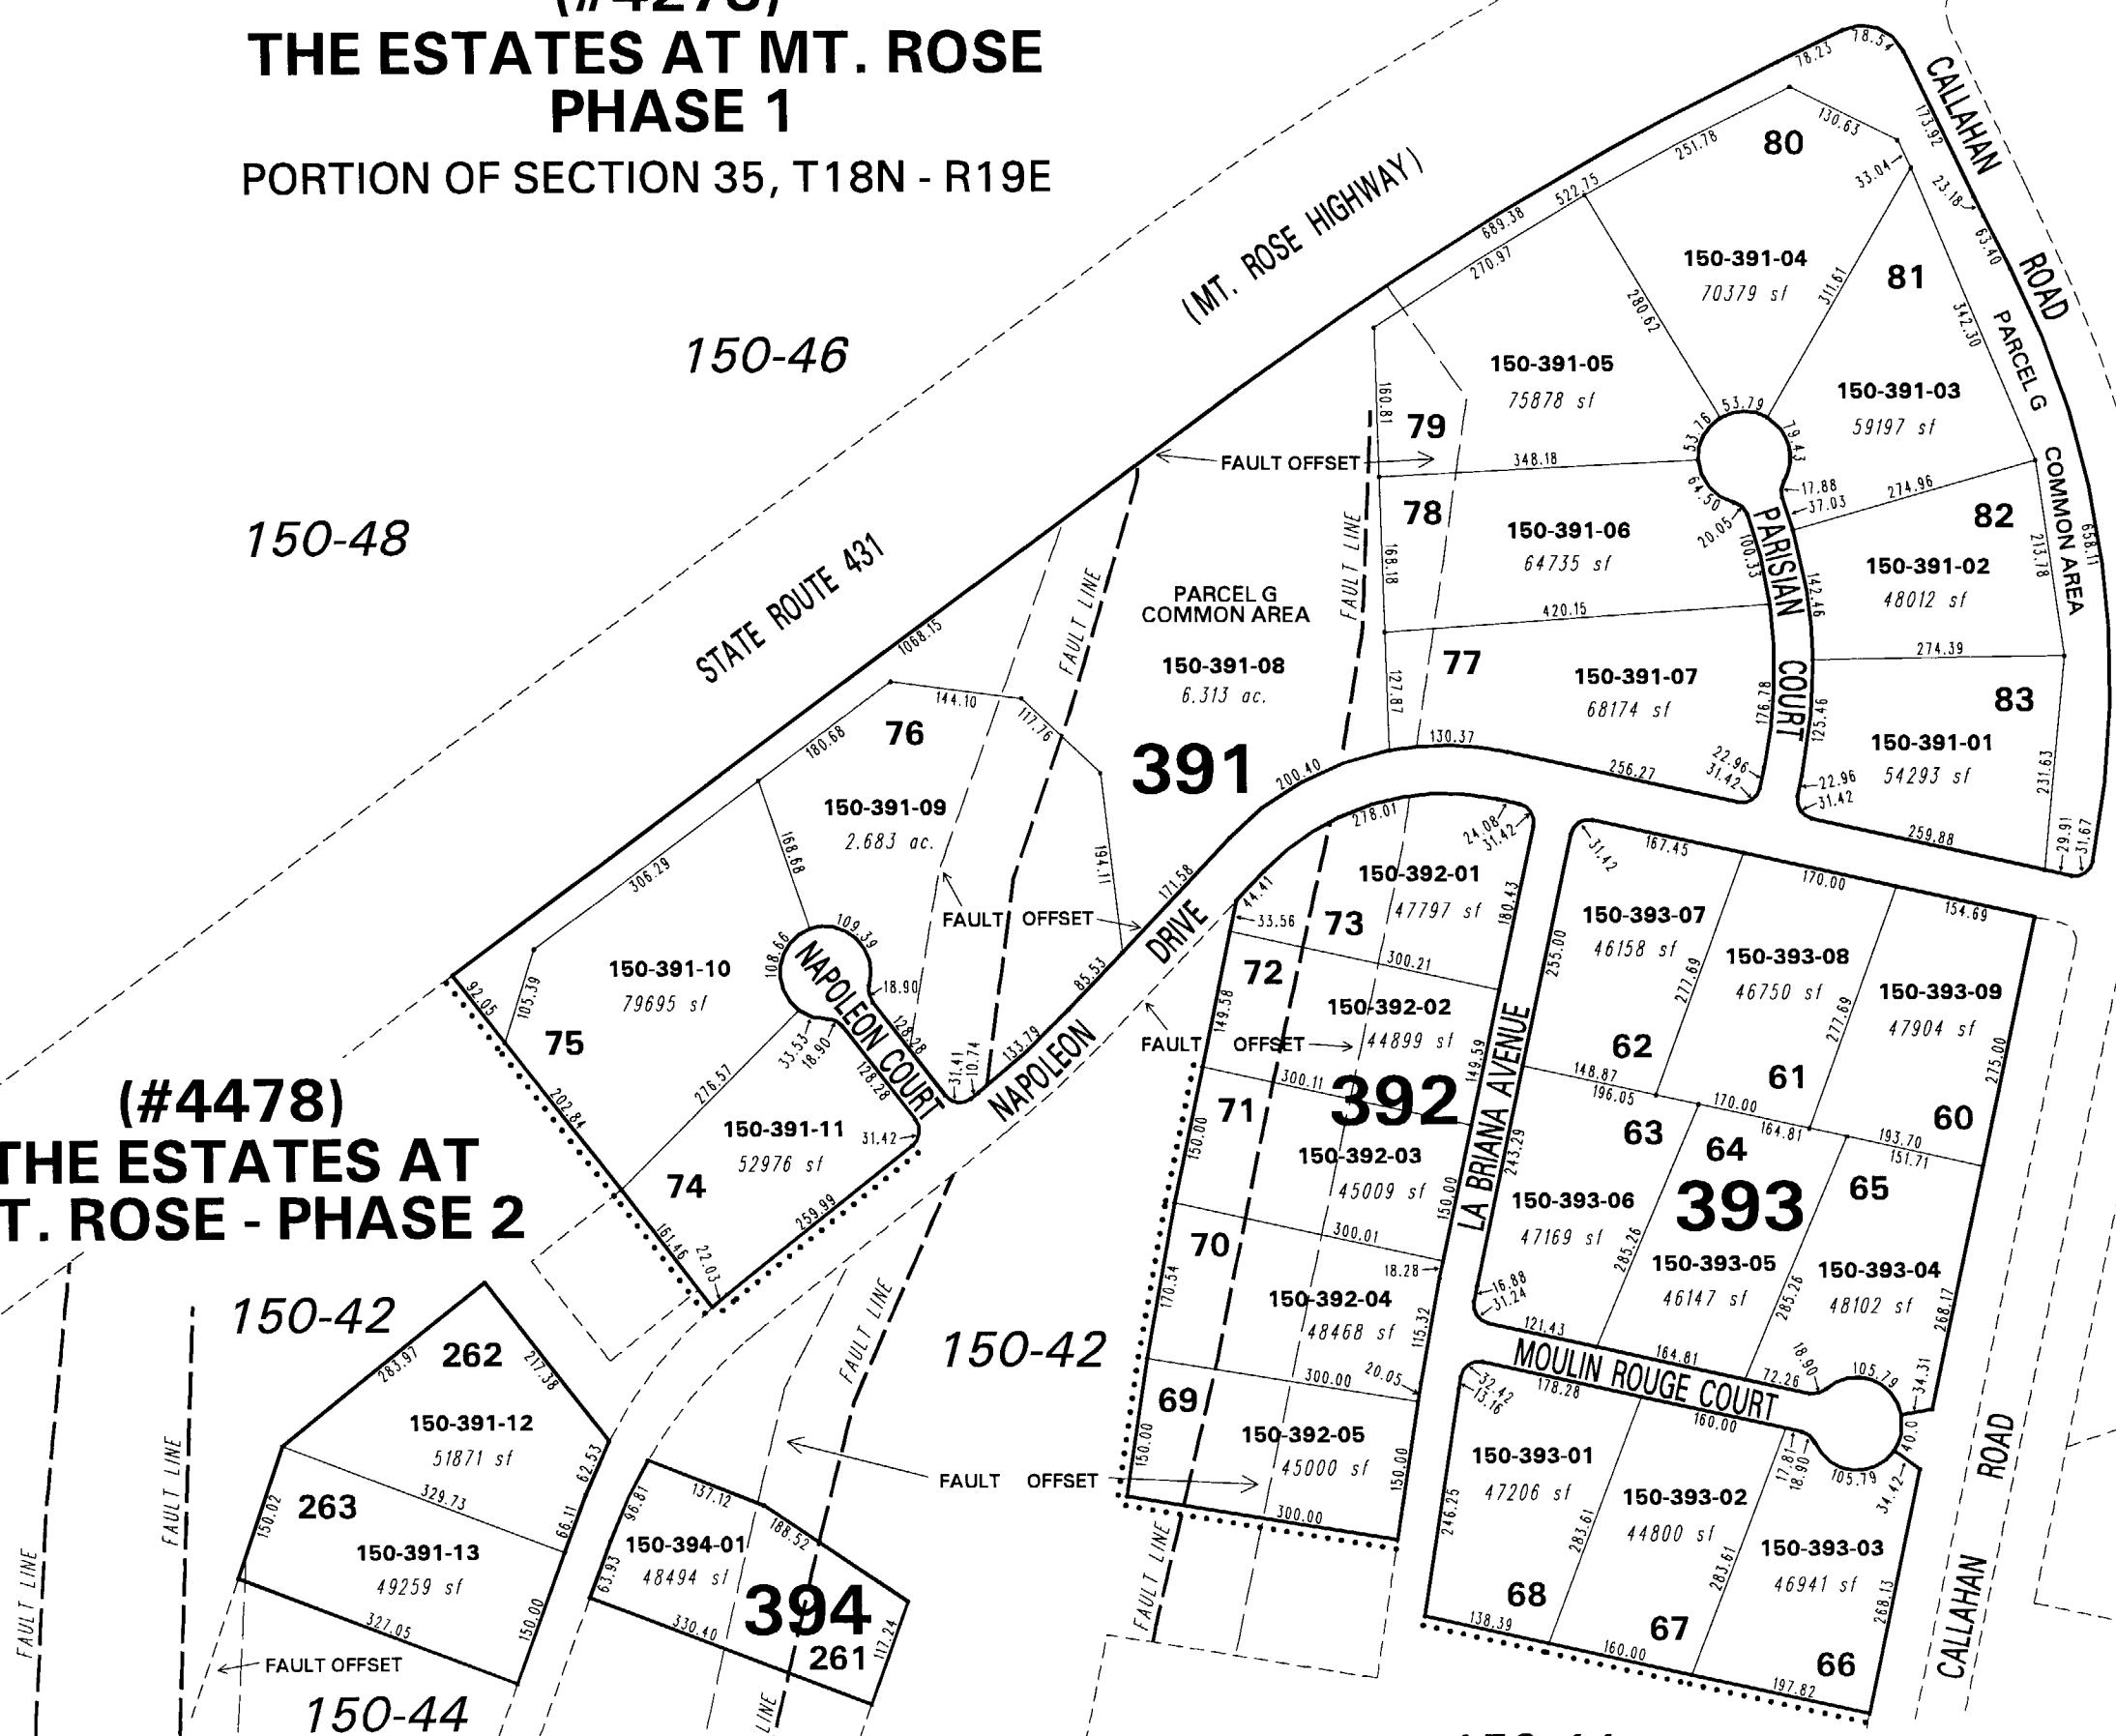

NOTE: This map is prepared for the use of the Washoe County Assessor for assessment and illustrative purposes only. It does not represent a survey of the premises. No liability is assumed as to the sufficiency or the accuracy of the data delineated hereon.

Office of Washoe County Assessor, Nevada - Joshua G. Wilson

This area previously shown on 150-10

NOTE: Areas of parcels which are less than 2 acres are shown in square feet.

Drawn by KSB 12/18/03
 Revised KSB 9/01/04 KSB 7/01/05
KSB 2/08/06 KSB 6/15/06 KSB 5/13/09

