


SUNCREST SUBDIVISION PORTION W 1/2 SECTION 8, T19N - R19E

**(#2362)
UNIT NO. 1**

202-05

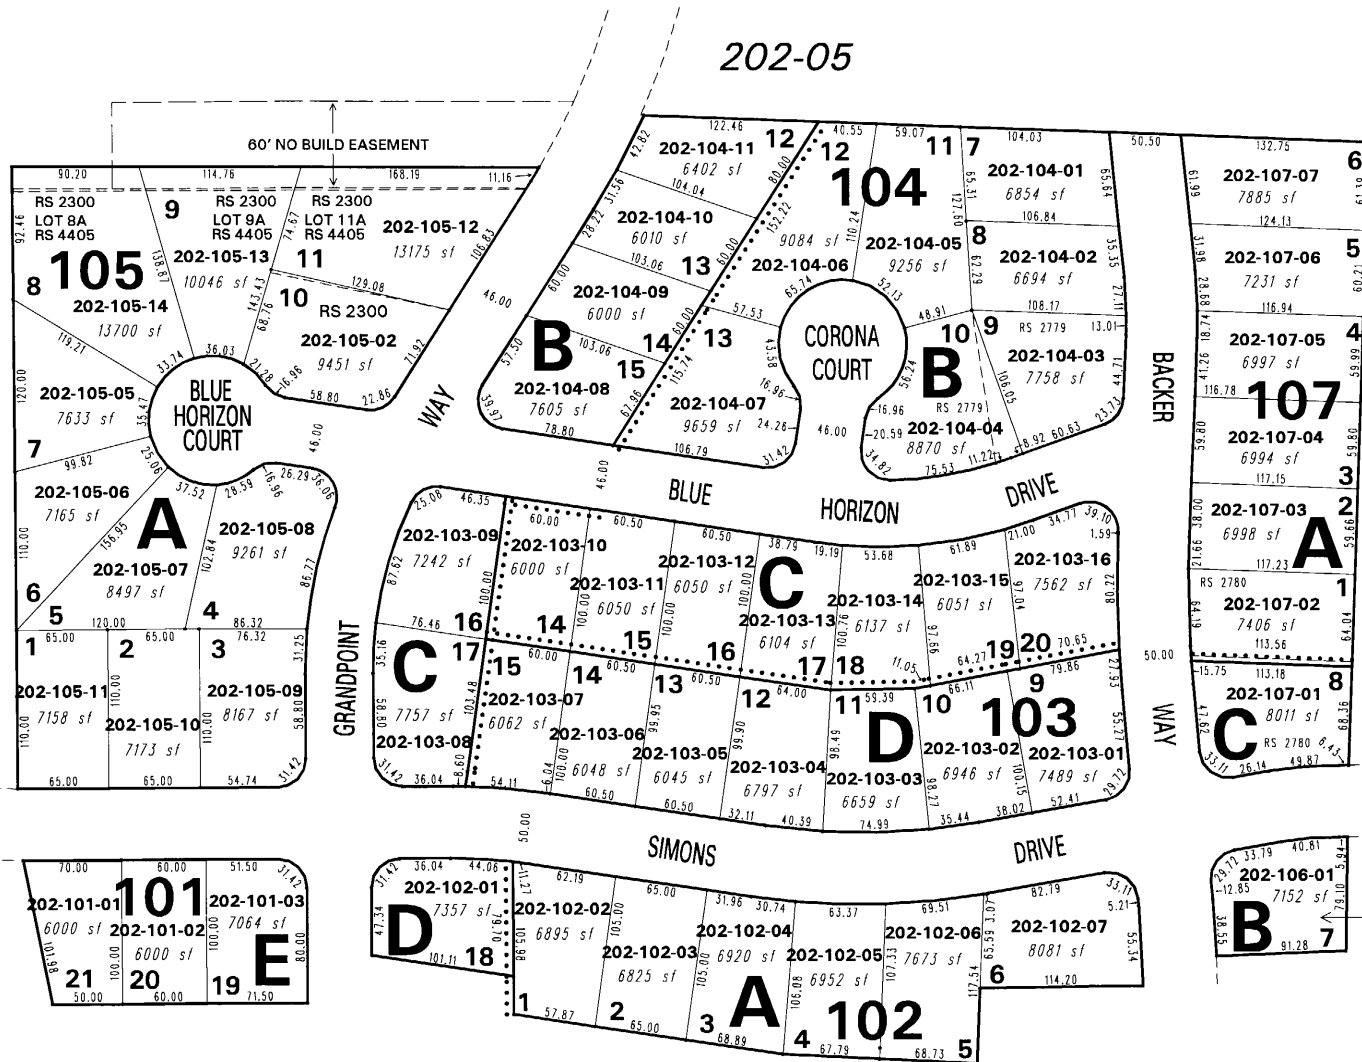

**(#2909)
UNIT NO. 2B**

BOOK 39

**(#2746)
UNIT NO. 2A**

202-03

NOTE: This map is prepared for the use of the Washoe County Assessor for assessment and illustrative purposes only. It does not represent a survey of the premises. No liability is assumed as to the sufficiency or the accuracy of the data delineated hereon.

Office of Washoe County Assessor, Nevada - Robert W. McGowan

This area previously shown on 39-25

NOTE: Areas of parcels which are less than 2 acres are shown in square feet.

Drawn by	GS 1/91
Revised	2/94 11/94 12/94 10/95 12/95
	4/96 KSB 9/30/03 KSB 7/30/04



1" = 100'

