


# AMENDED SIERRA HIGHLANDS - UNIT NO. 12B (#3446) PORTION OF THE NE 1/4 SECTION 8, T19N - R19E

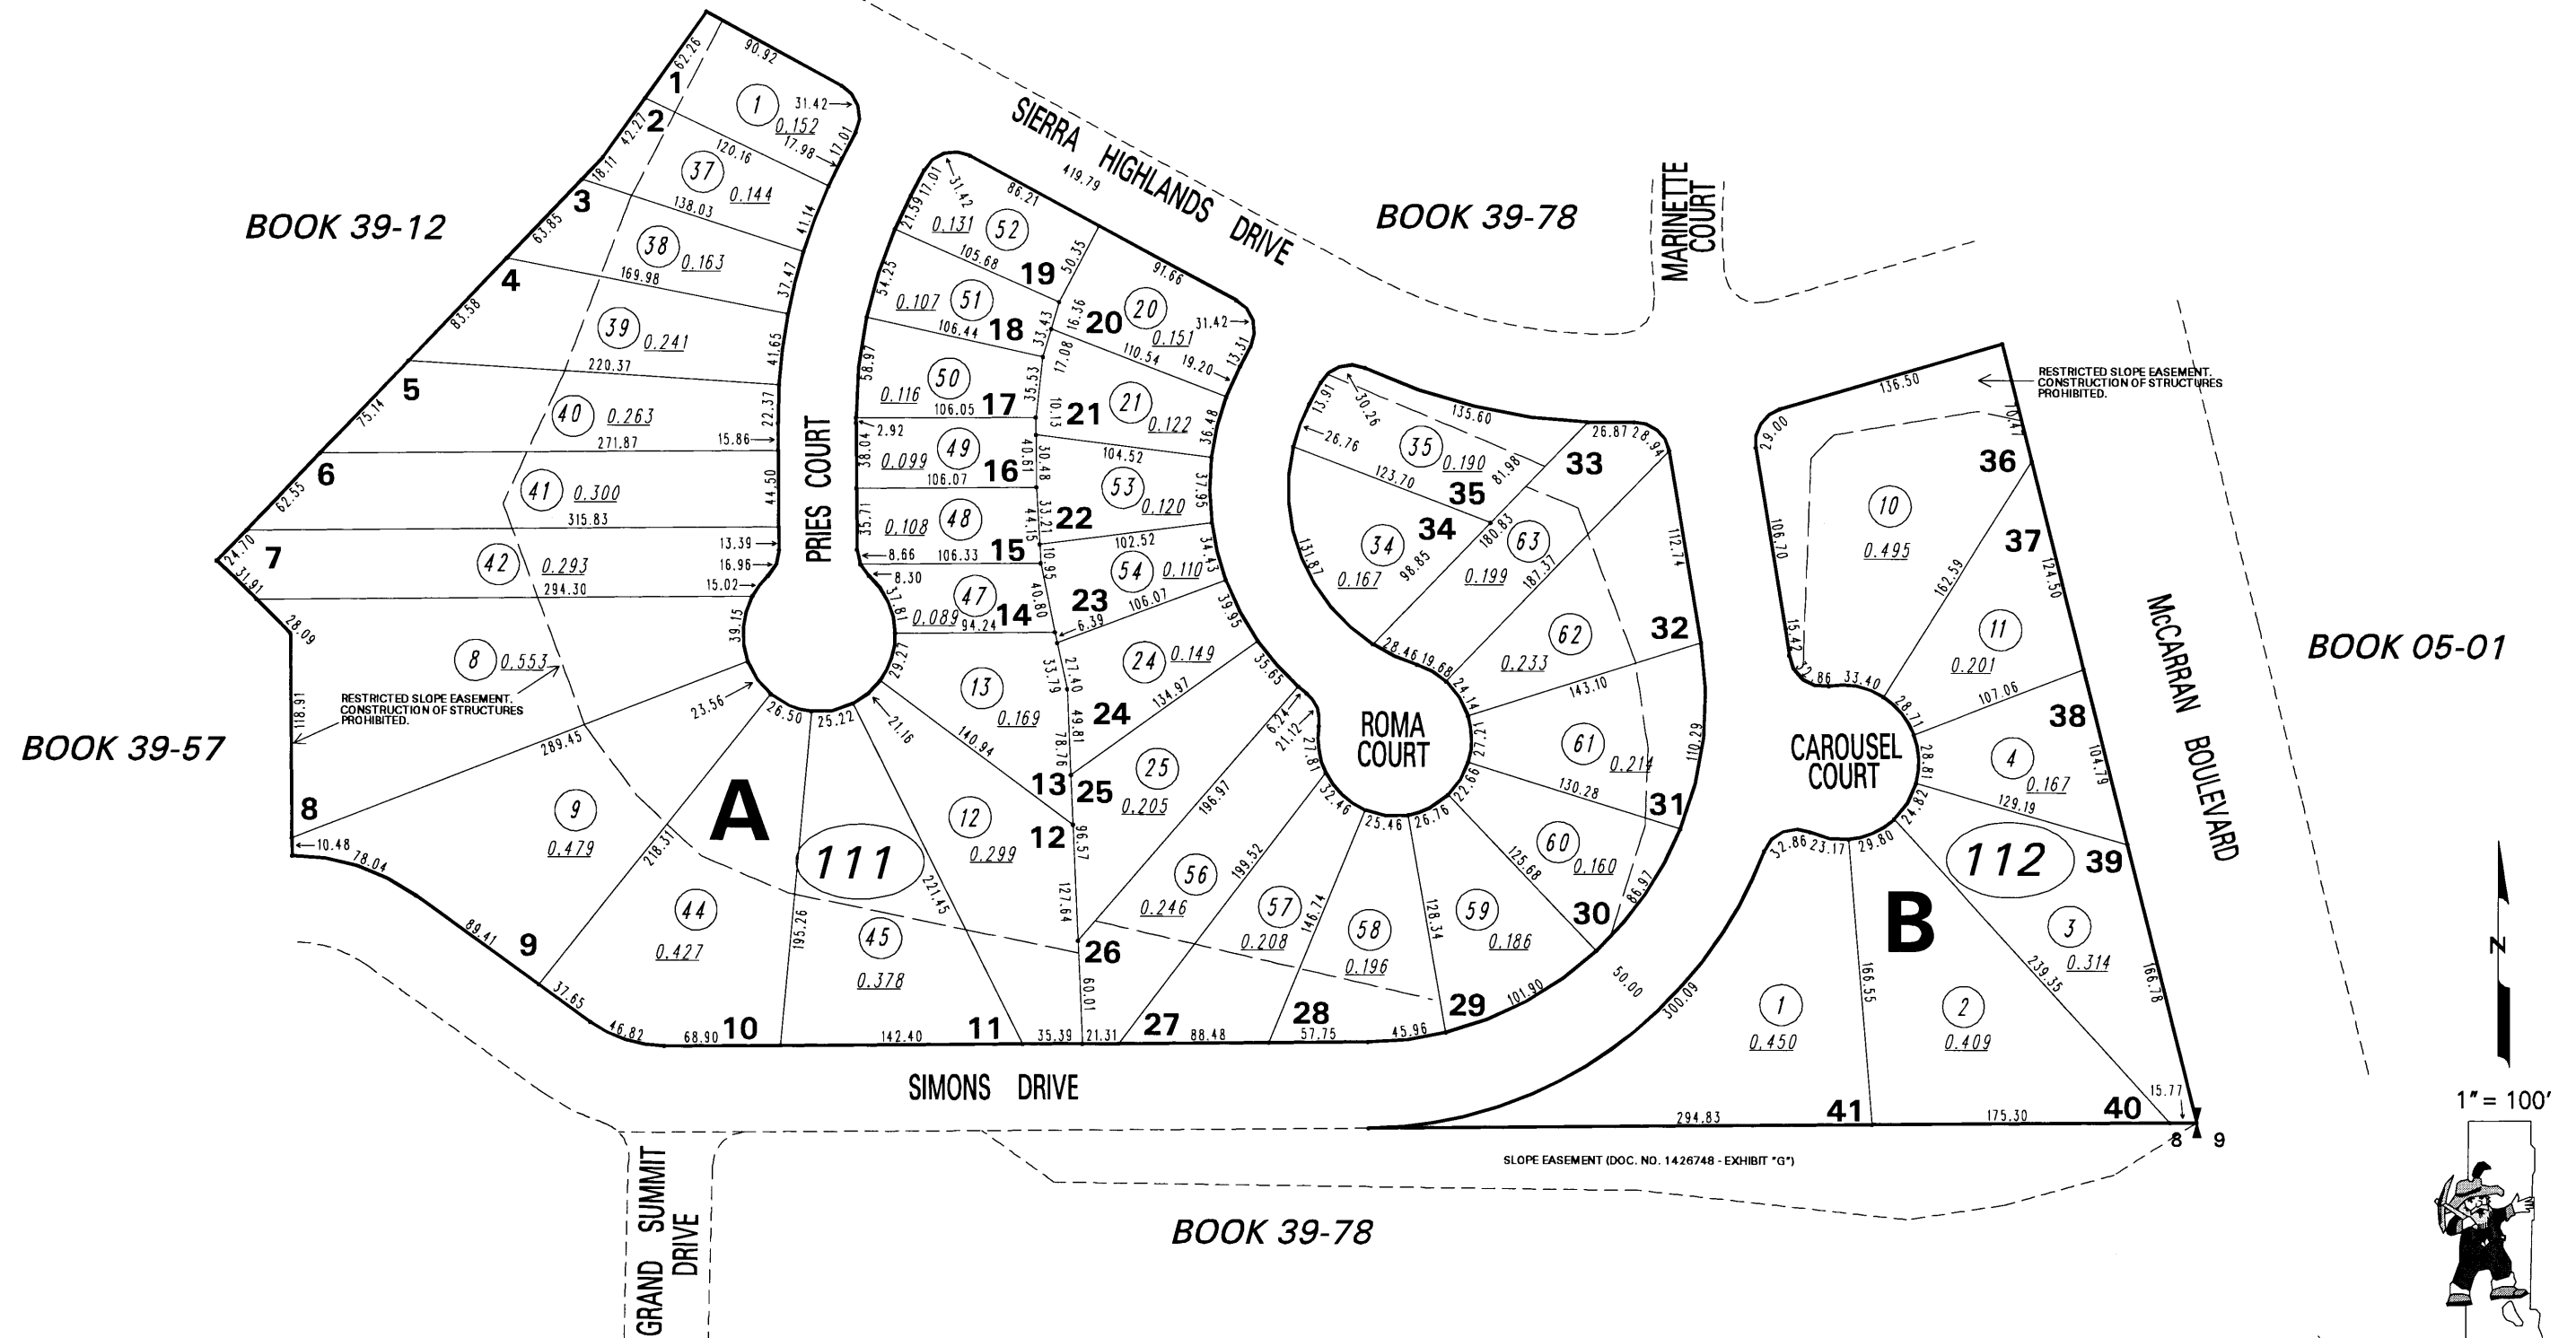

NOTE: This map is prepared for the use of the Washoe County Assessor for assessment and illustrative purposes only. It does not represent a survey of the premises. No liability is assumed as to the sufficiency or the accuracy of the data delineated hereon.

Office of Washoe County Assessor, Nevada - Joshua G. Wilson

This area previously shown on       BK 39-78      

NOTE:

ASSESSOR'S BLOCK NUMBERS SHOWN IN ELLIPSES  
ASSESSOR'S PARCEL NUMBERS SHOWN IN CIRCLES

Drawn by	GZ 9/5/96
Revised	GZ 9/12/97 dsr 3/23/98
	CFB 3/18/2008