



BOOK 39 PG 59

04

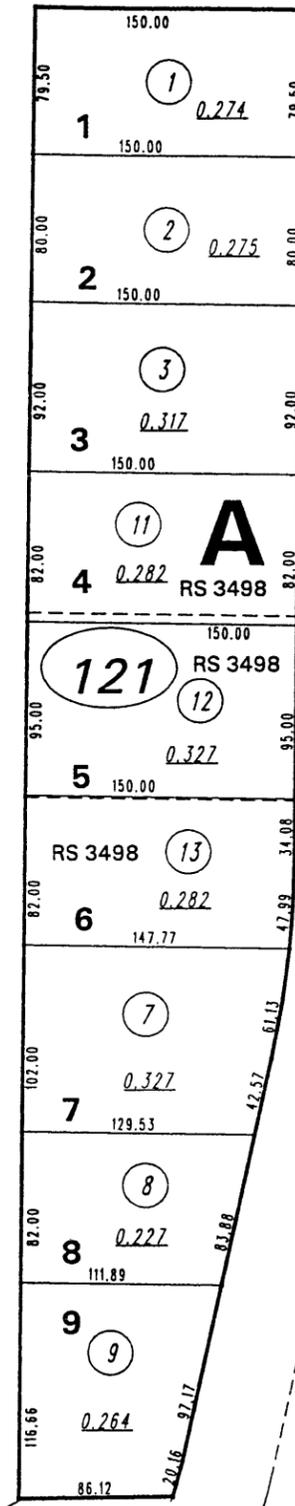

BOOK 39 PG 17


Office of Washoe County Assessor, Nevada - Robert W. McGowan

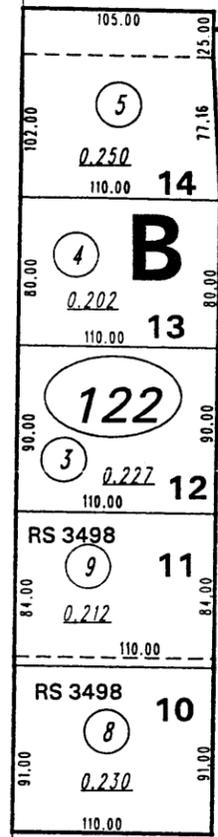

25' SANITARY SEWER EASEMENT

13

(#3487)
SIERRA HIGHLANDS
UNIT 9C
 SW 1/4 SECTION 8
 T19N - R19E

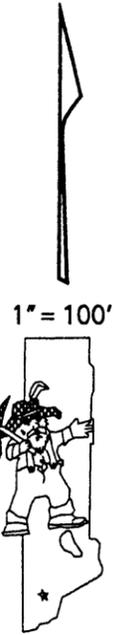

NOTE: This map is prepared for the use of the Washoe County Assessor for assessment and illustrative purposes only. It does not represent a survey of the premises. No liability is assumed as to the sufficiency or the accuracy of the data delineated hereon.

This area previously shown on 39-19
 NOTE:
 ASSESSOR'S BLOCK NUMBERS SHOWN IN ELLIPSES
 ASSESSOR'S PARCEL NUMBERS SHOWN IN CIRCLES

Drawn by DSR 1/22/98*
 Revised DSR 9/28/98 TWT 8/3/99
DSR 8/11/99