


(#3369)
CASTLE RIDGE UNIT NO. 3
A PLANNED UNIT DEVELOPMENT

A DIVISION OF ADJUSTED
PARCEL 3, PM # 2714

A PORTION OF THE SE 1/4 OF
SECTION 28, T19N - R19E

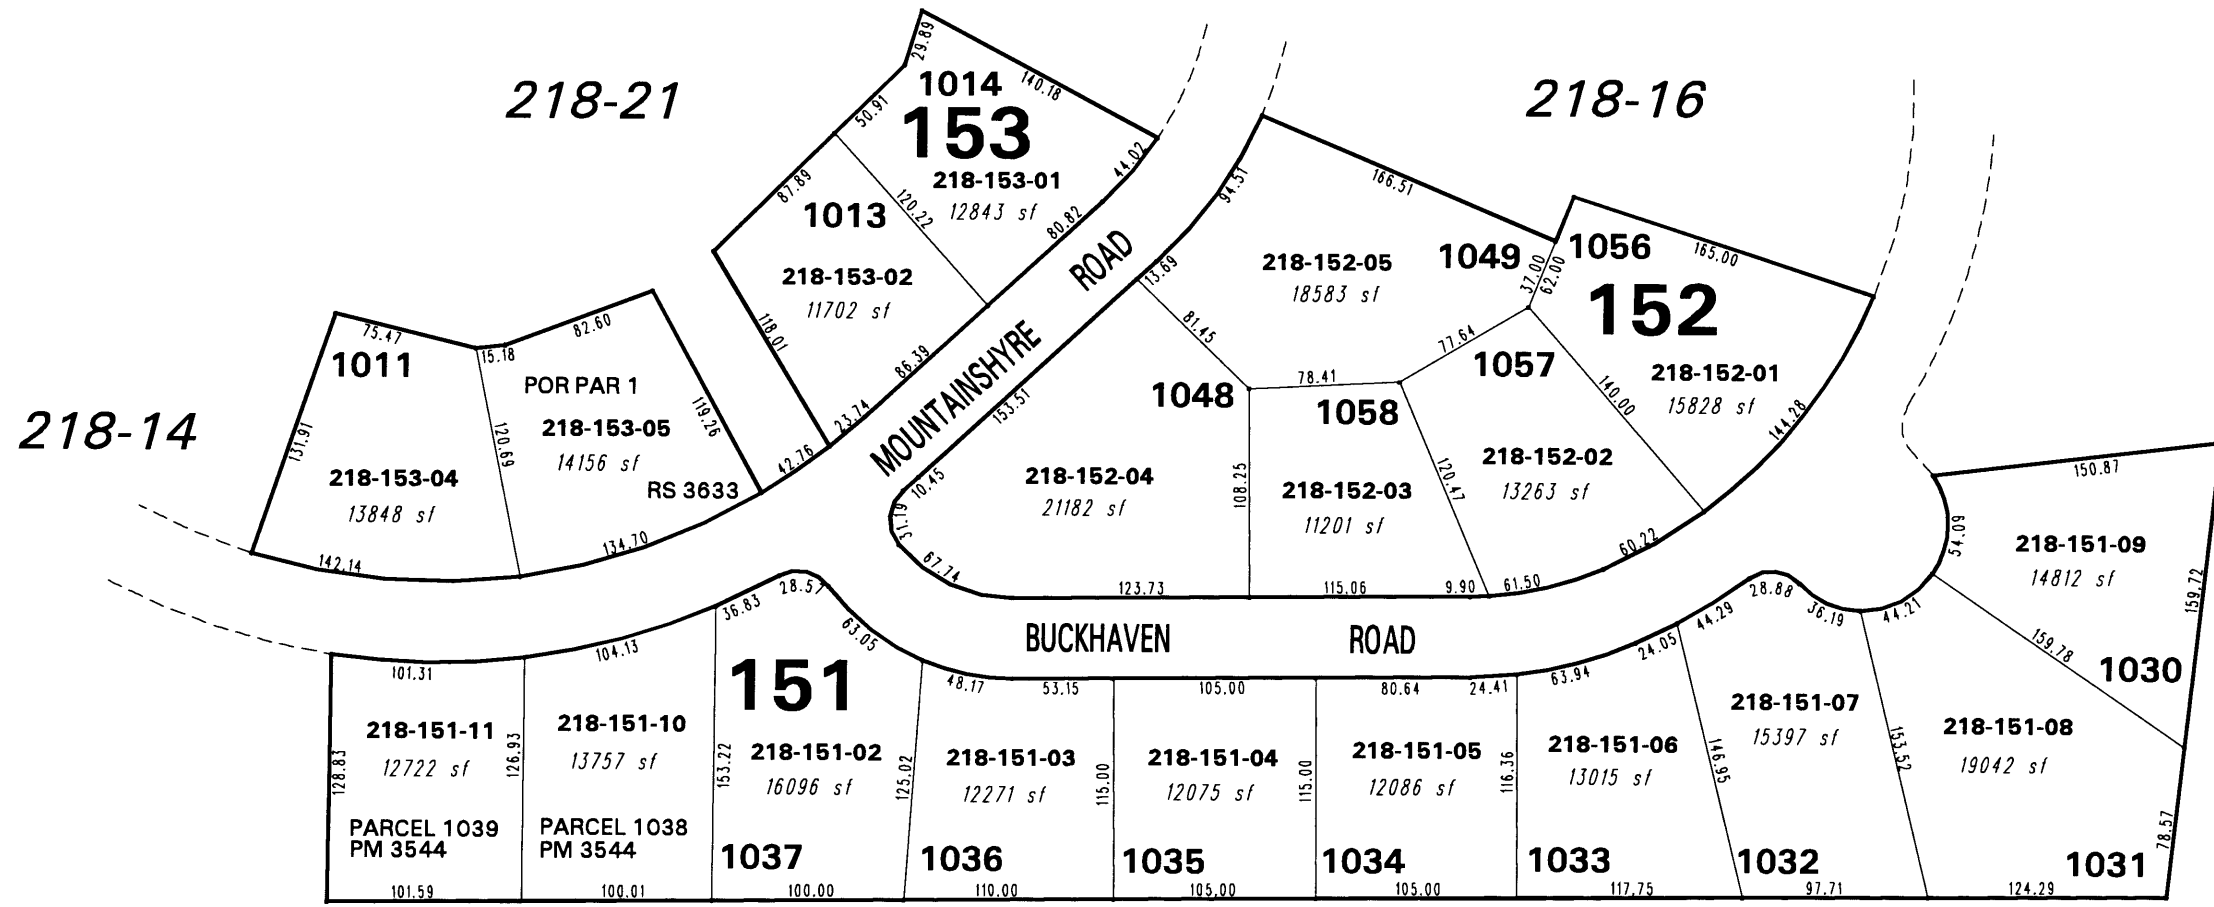

BOOK 222

218-13



1" = 100'



NOTE: STREETS PARCELED ON 218-13

NOTE: This map is prepared for the use of the Washoe County Assessor for assessment and illustrative purposes only. It does not represent a survey of the premises. No liability is assumed as to the sufficiency or the accuracy of the data delineated hereon.

Office of Washoe County Assessor, Nevada - Robert W. McGowan

This area previously shown on 41-24

NOTE: Areas of parcels which are less than 2 acres are shown in square feet.

Drawn by	4/29/97 T J F
Revised	DSR 7/23/99 DSR 8/2/99
	KS 7/19/00 KSB 11/20/02 KSB 8/12/03