


BOOK 41

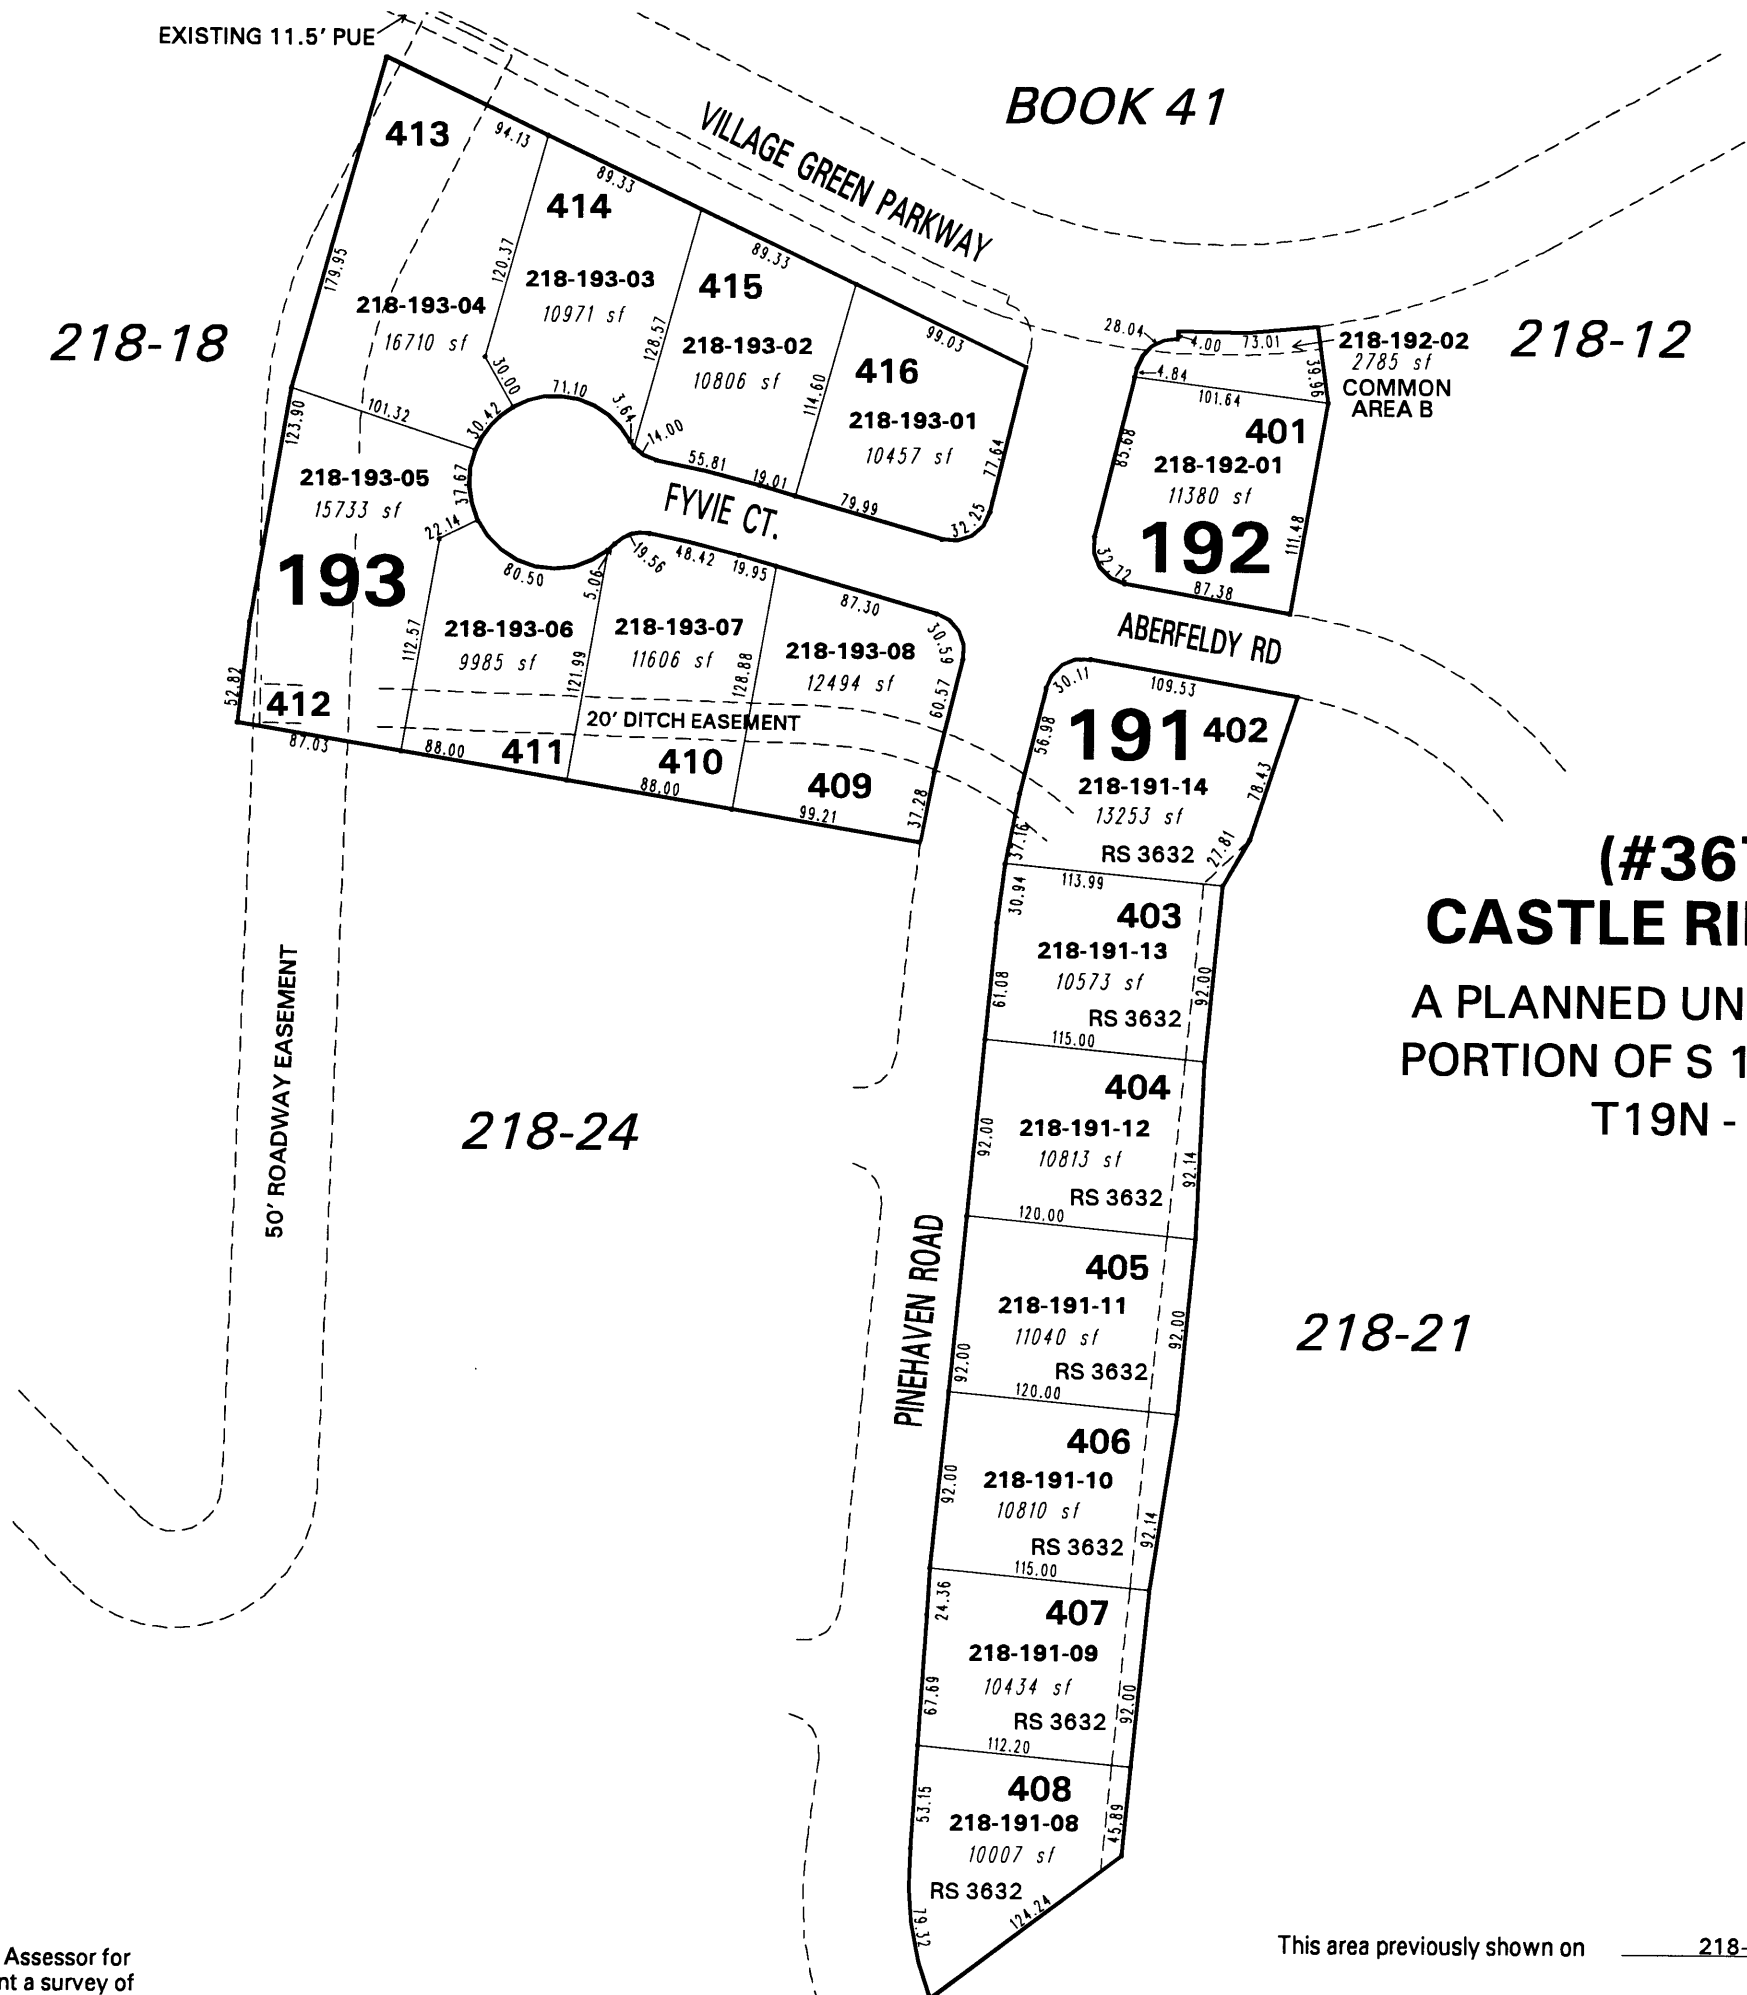

**(#3674)
CASTLE RIDGE UNIT 4
A PLANNED UNIT DEVELOPMENT
PORTION OF S 1/2 OF SECTION 28
T19N - R19E**

218-18

218-12

218-24

218-21

NOTE: This map is prepared for the use of the Washoe County Assessor for assessment and illustrative purposes only. It does not represent a survey of the premises. No liability is assumed as to the sufficiency or the accuracy of the data delineated hereon.

Office of Washoe County Assessor, Nevada - Robert W. McGowan

This area previously shown on 218-12

NOTE: Areas of parcels which are less than 2 acres are shown in square feet.

Drawn by DSR 05/03/99
 Revised DSR 7/22/99 KS 7/19/00
KS 9/08/00 HCS 8/13/01 KSB 2/14/03

