
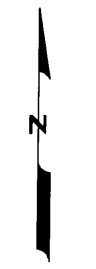


BK 218 - PG 04

**(#3730)
CREEKRIDGE SOUTH
UNIT 2**

TENTATIVE MAP FOR TRADITIONS
AT CAUGHLIN RANCH
A PLANNED UNIT DEVELOPMENT
POR OF SECTIONS 28 & 29
T19N- R19E

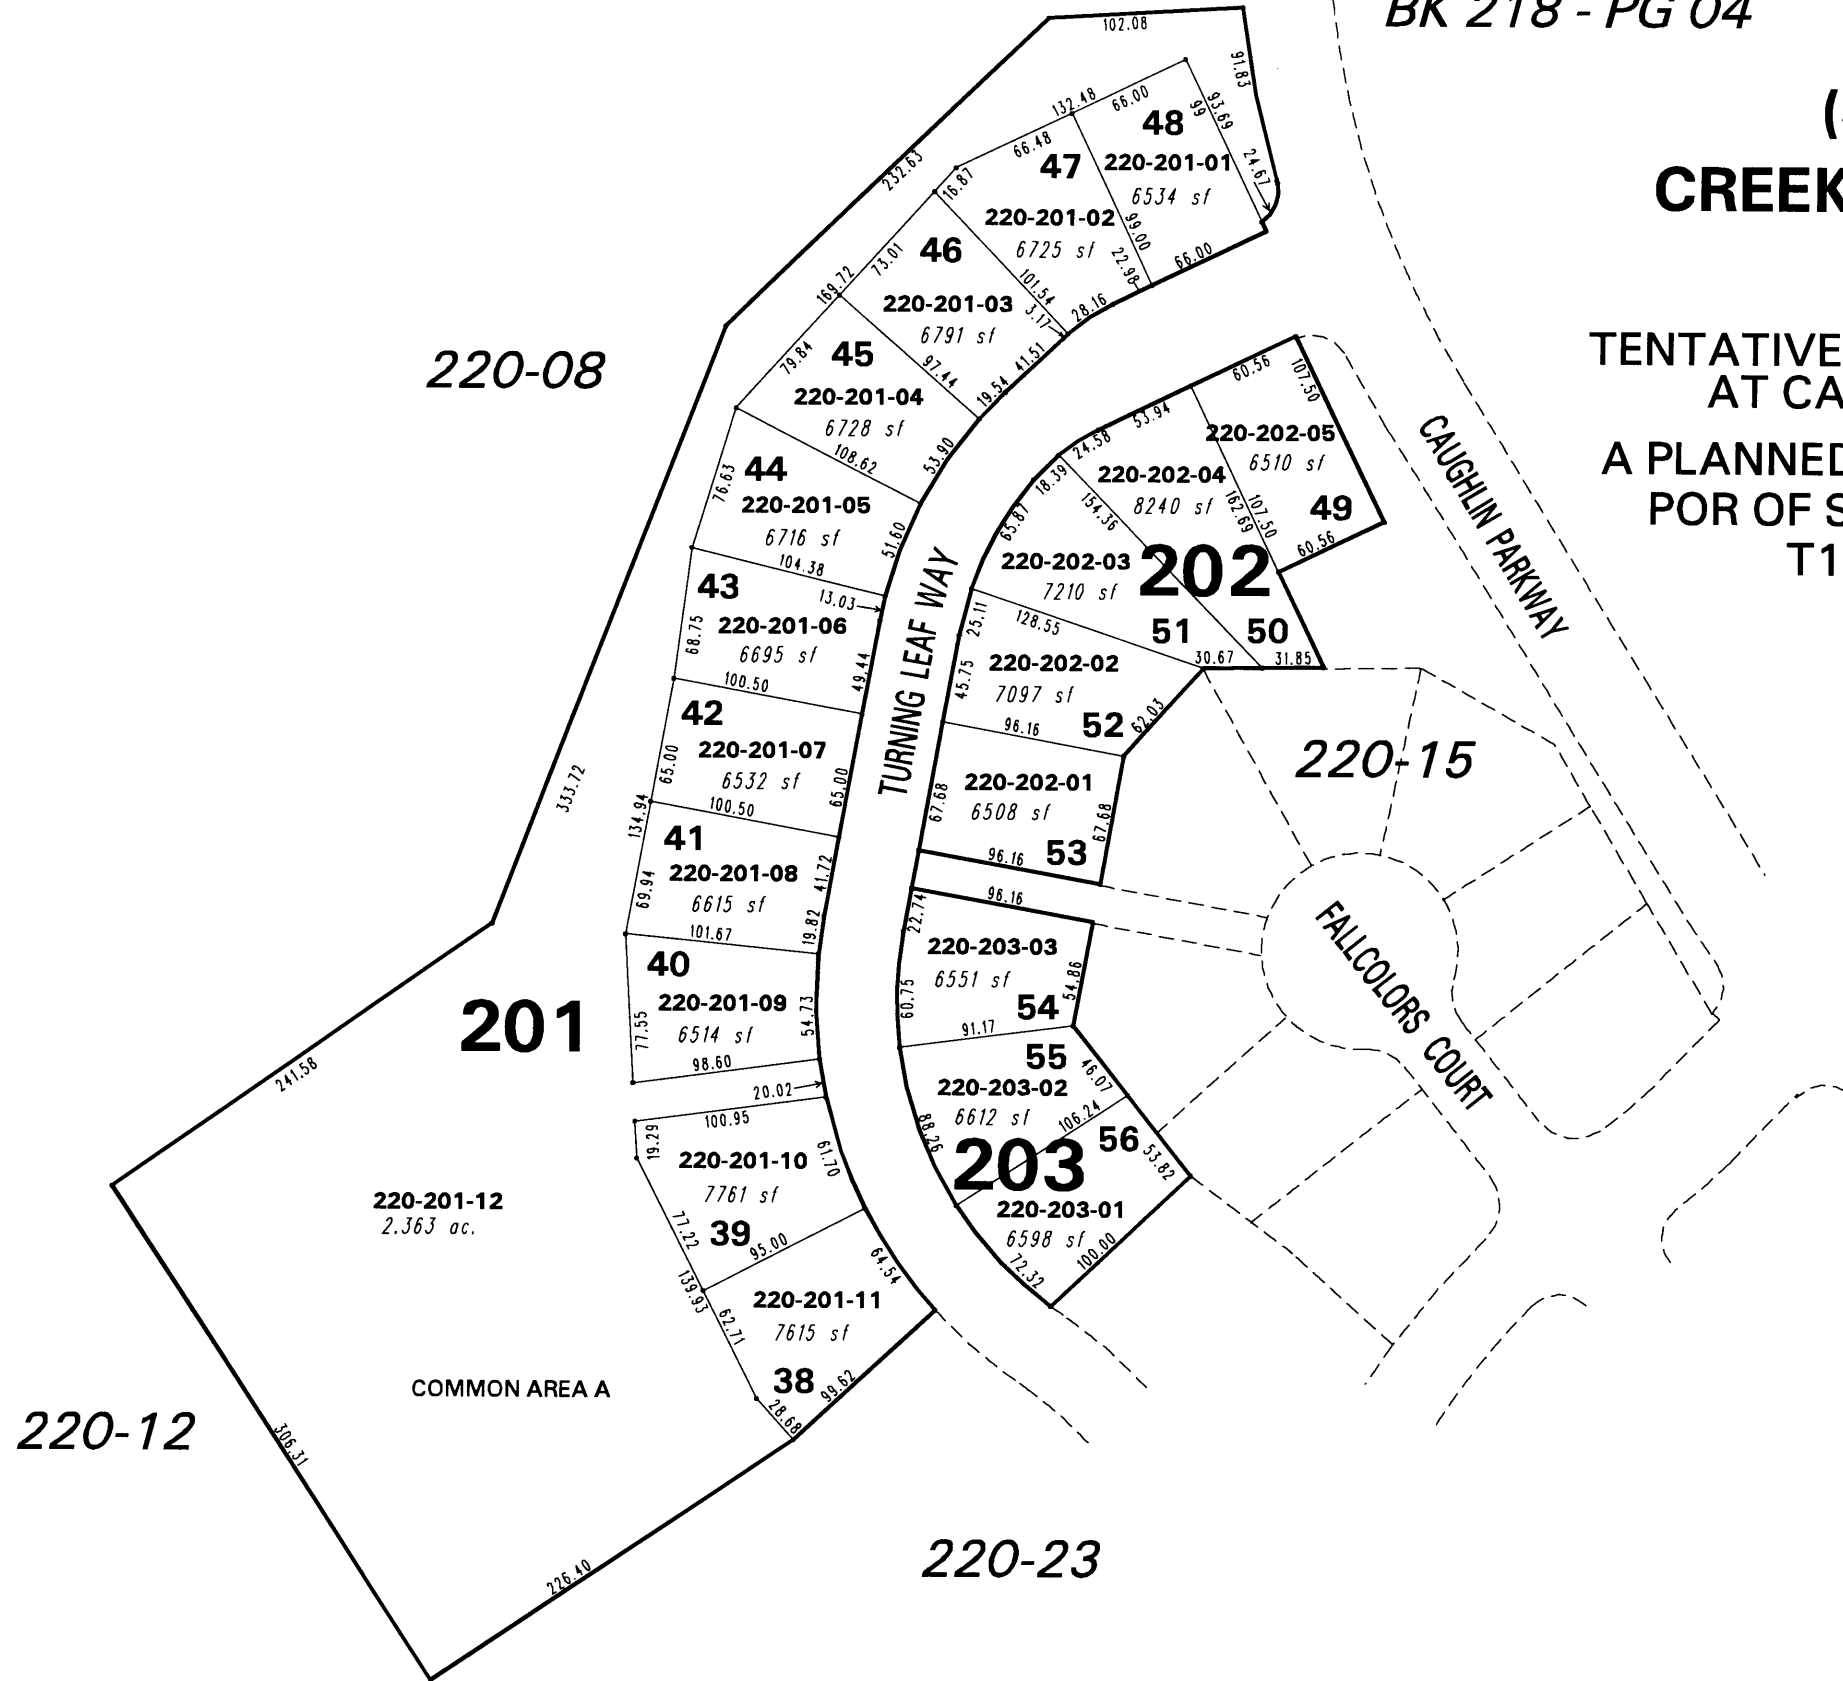

1" = 100'



NOTE: This map is prepared for the use of the Washoe County Assessor for assessment and illustrative purposes only. It does not represent a survey of the premises. No liability is assumed as to the sufficiency or the accuracy of the data delineated hereon.

Office of Washoe County Assessor, Nevada - Robert W. McGowan

This area previously shown on 220-14

NOTE: Areas of parcels which are less than 2 acres are shown in square feet.

Drawn by	DSR	08/17/99
Revised	DSR 2/28/00	HCS 8/10/01
KSB 10/22/03		