
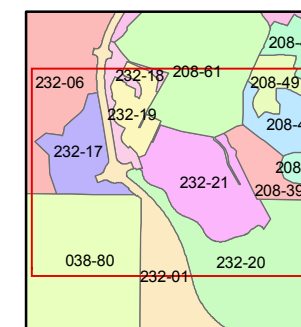


1 inch = 200 feet

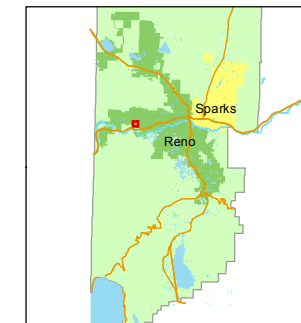

created by: KSB 7/07/11

last updated: KSB 10/27/11 KSB 12/15/11

area previously shown on map(s)


232-08

NOTE: This map was prepared for the use of the Washoe County Assessor for assessment and illustrative purposes only. It does not represent a survey of the premises. No liability is assumed as to the sufficiency or accuracy of the data delineated hereon.

(#4120)

RIDGEWAY @ SOMERSETT

PORTIONS OF S 1/2 SECTION 12 & N 1/2 SECTION 13
T19N - R18E

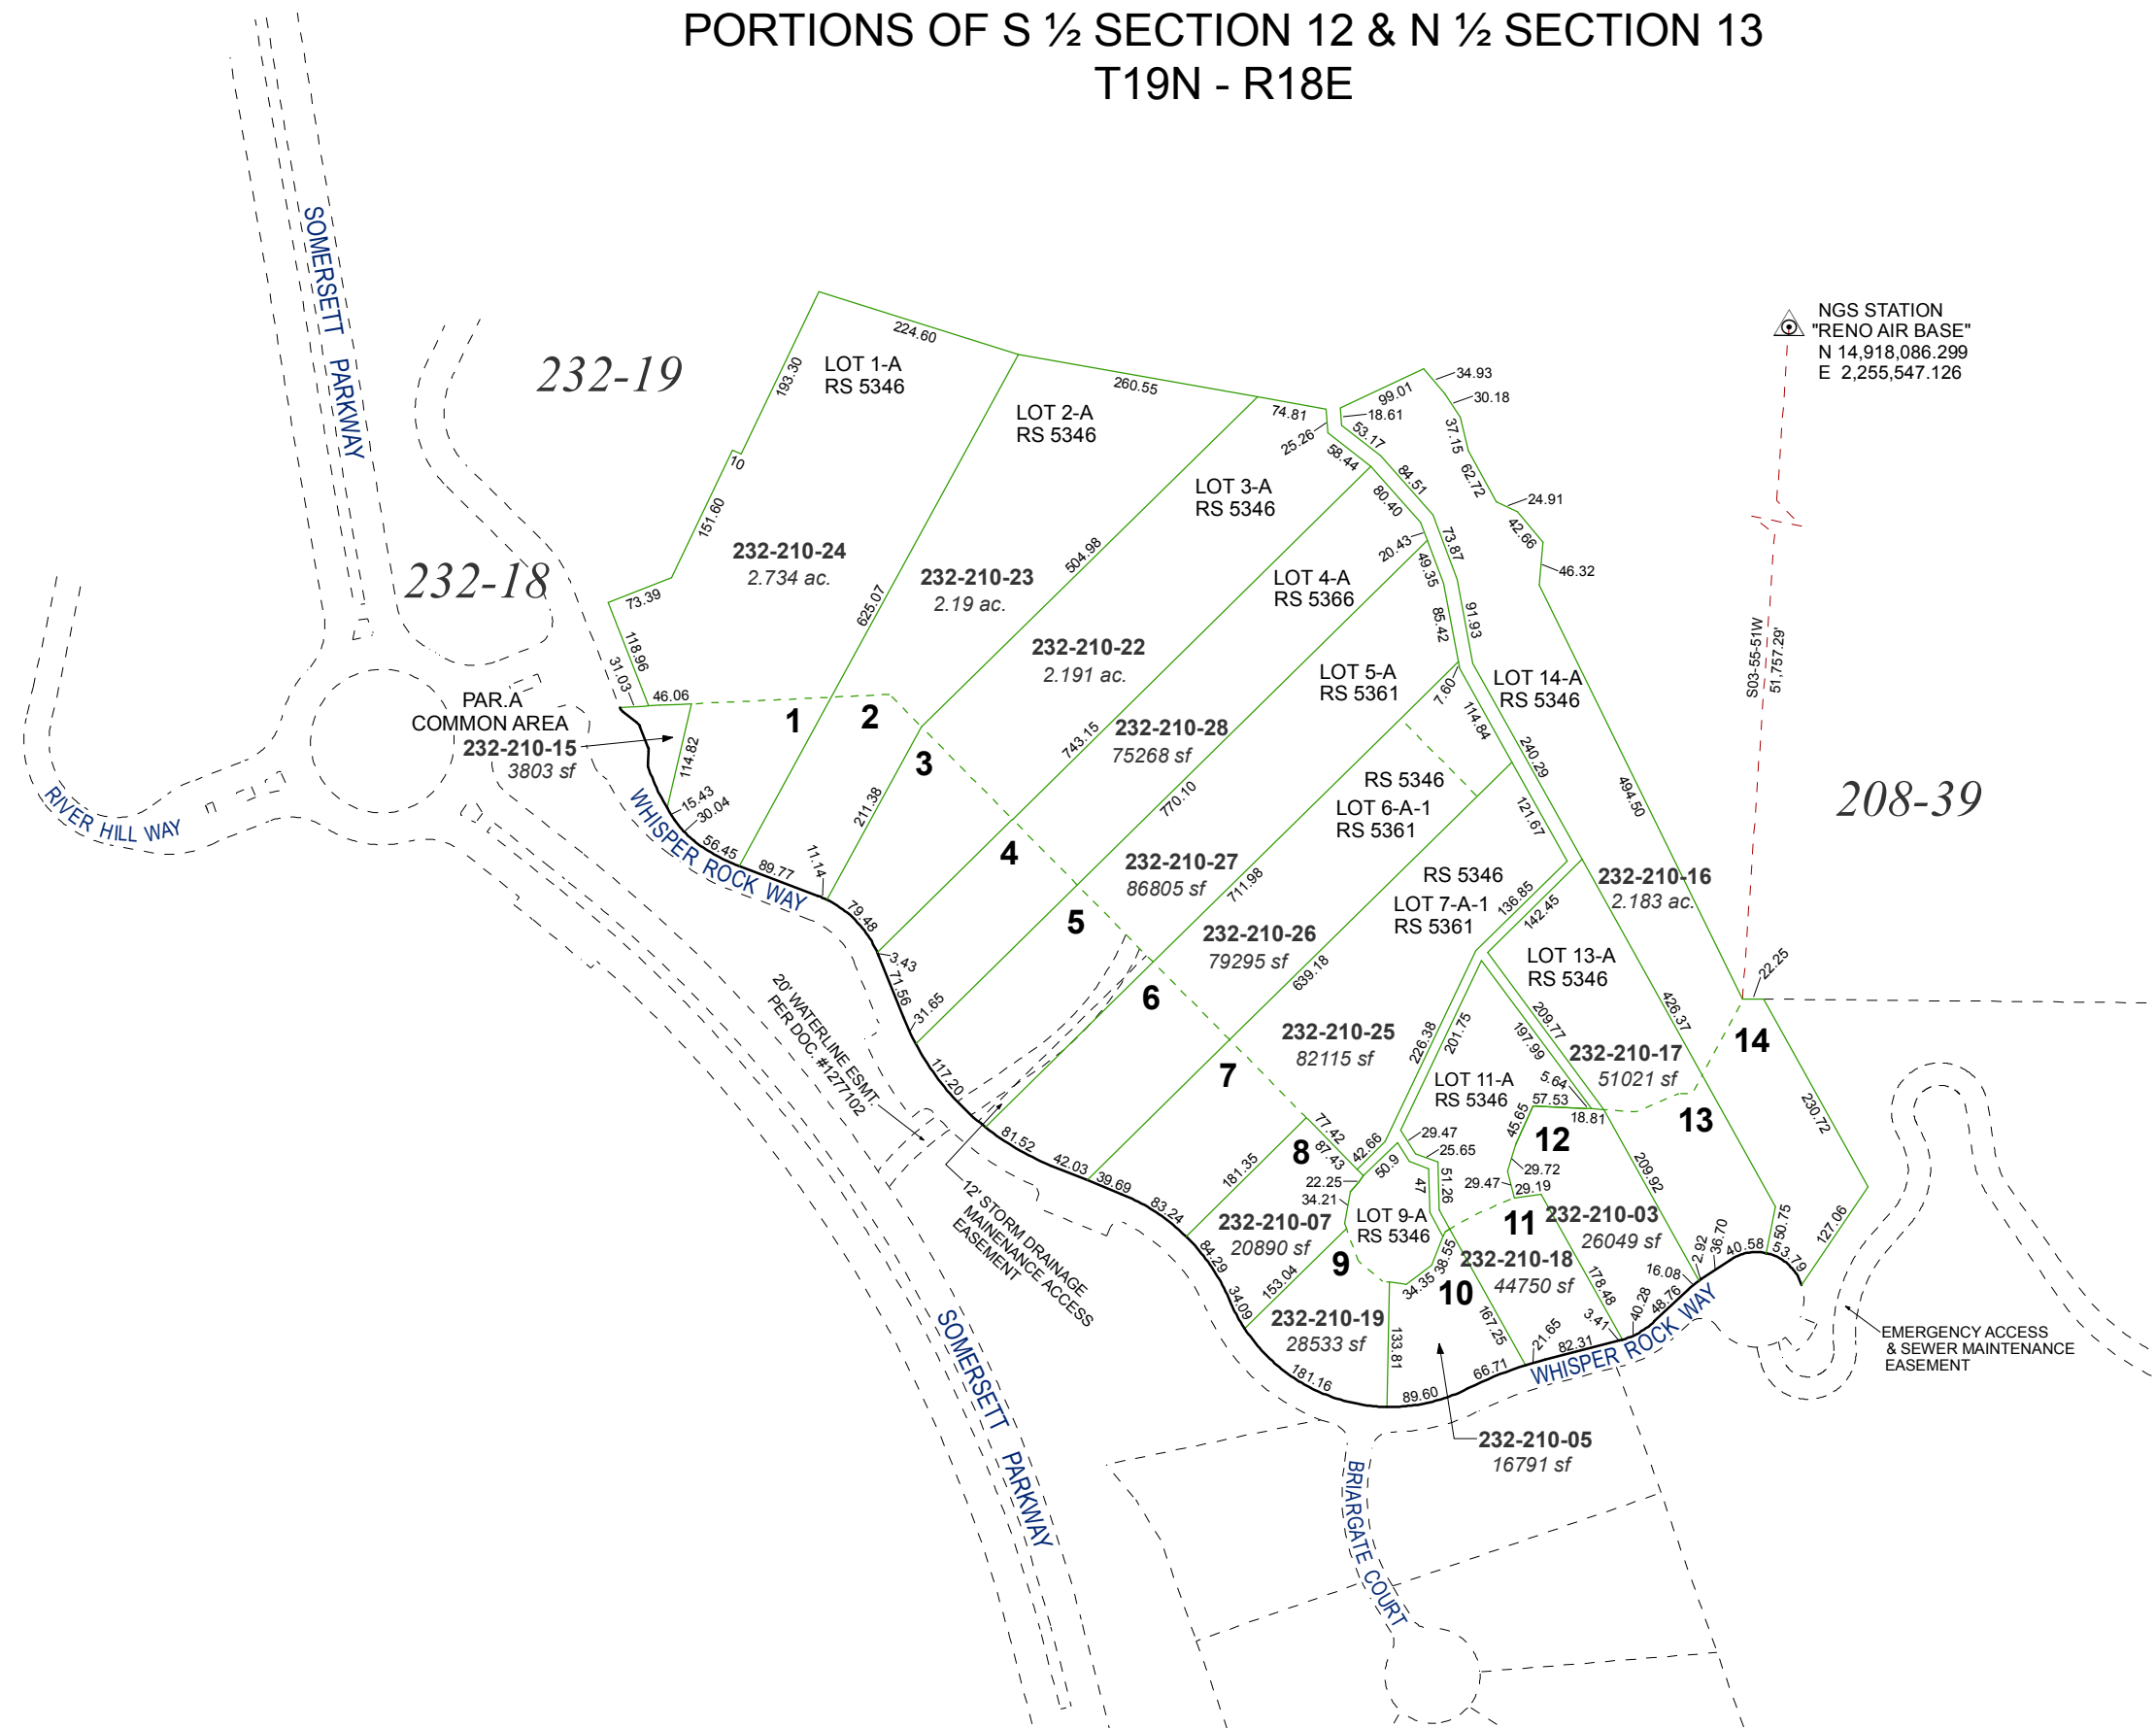

NGS STATION
"RENO AIR BASE"
N 14,918,086.299
E 2,255,547.126

208-39

14

13

12

11

10

9

8

7

6

5

4

3

2

1

232-18

232-19

PAR.A
COMMON AREA
232-210-15
3803 sf

232-210-24
2.734 ac.

232-210-23
2.19 ac.

232-210-22
2.191 ac.

232-210-28
75268 sf

232-210-27
86805 sf

232-210-26
79295 sf

232-210-25
82115 sf

232-210-17
51021 sf

232-210-03
26049 sf

232-210-18
44750 sf

232-210-07
20890 sf

232-210-19
28533 sf

232-210-05
16791 sf

LOT 1-A
RS 5346

LOT 2-A
RS 5346

LOT 3-A
RS 5346

LOT 4-A
RS 5366

LOT 5-A
RS 5361

LOT 14-A
RS 5346

LOT 6-A-1
RS 5361

LOT 7-A-1
RS 5361

LOT 13-A
RS 5346

LOT 11-A
RS 5346

LOT 9-A
RS 5346

20' WATERLINE ESMT.
PER DDC #127102

12' STORM DRAINAGE
MAINTENANCE ACCESS
EASEMENT

EMERGENCY ACCESS
& SEWER MAINTENANCE
EASEMENT

SOMERSETT PARKWAY

RIVER HILL WAY

WHISPER ROCK WAY

SOMERSETT PARKWAY

BRIARGATE COURT

WHISPER ROCK WAY