


BOOK 234

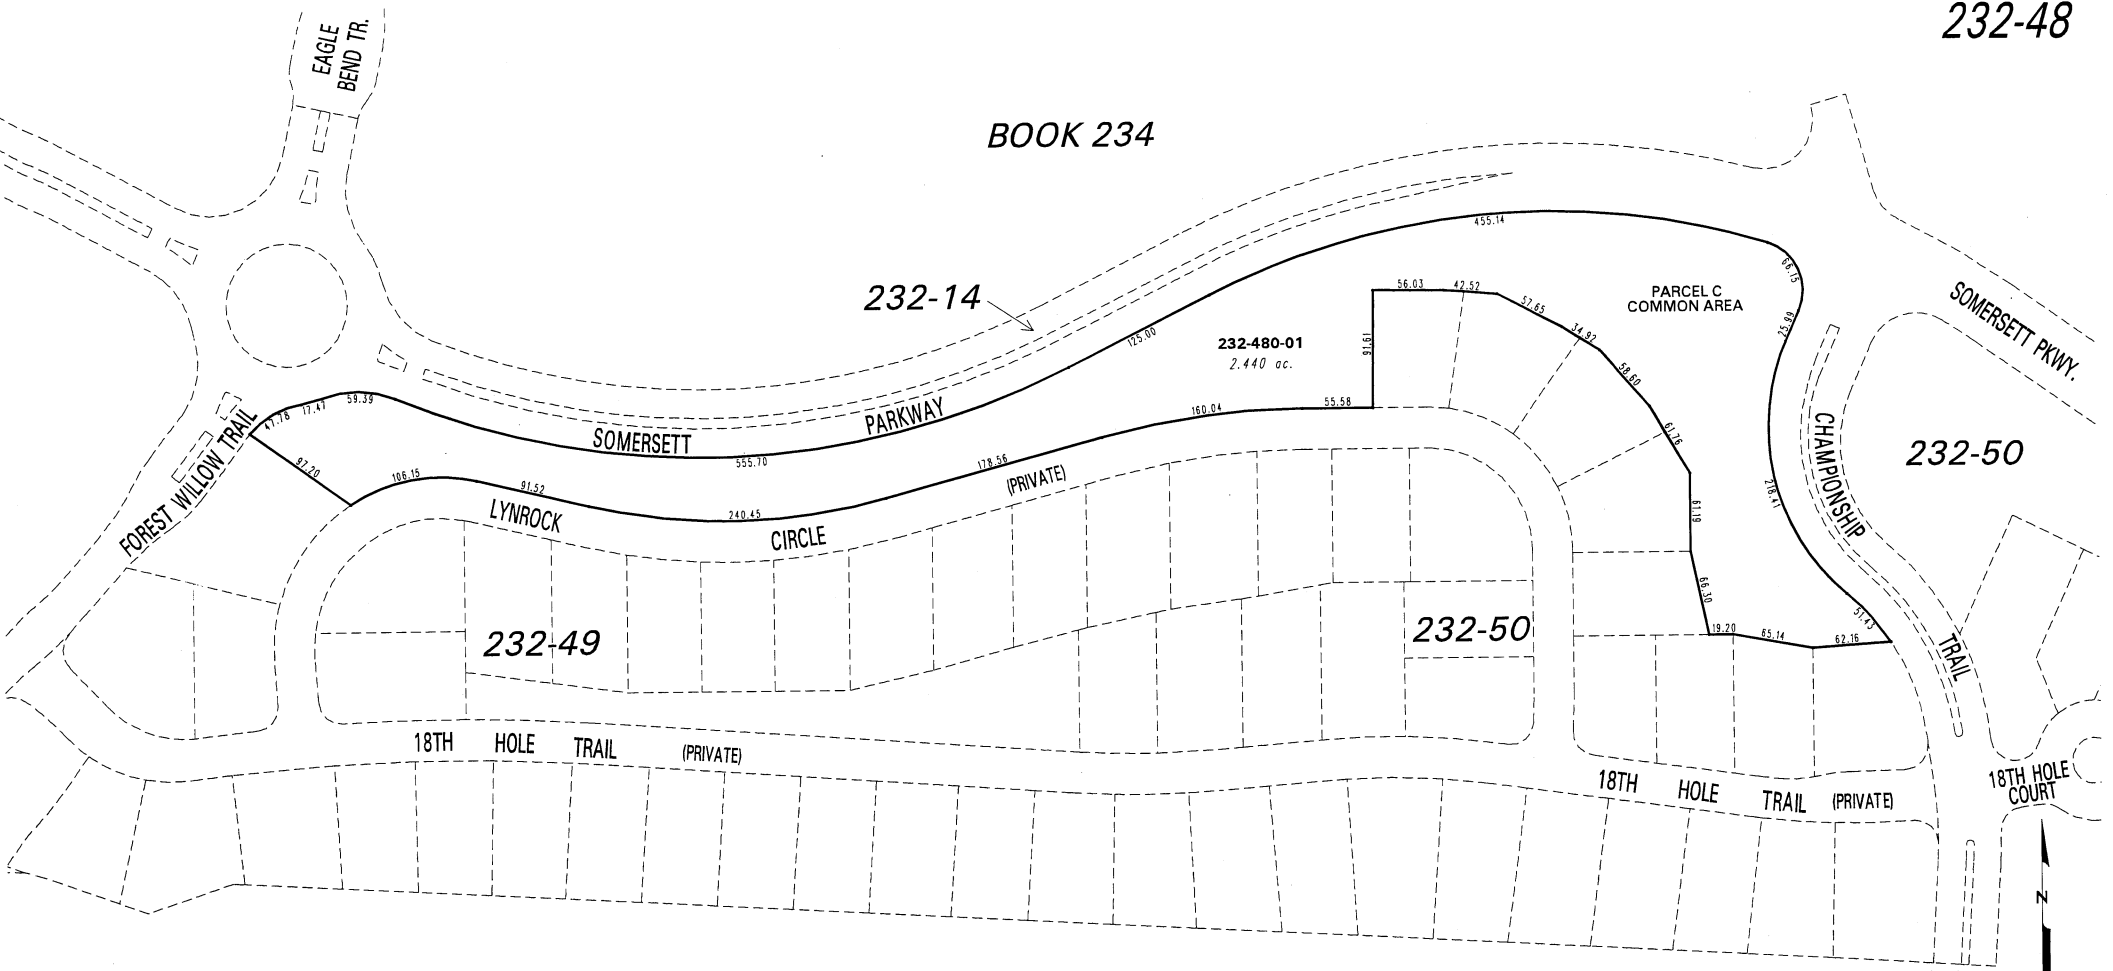

232-14

232-480-01
2.440 ac.

PARCEL C
COMMON AREA

232-50

232-49

232-50

(#4376)

2I @ SOMERSETT

PLANNED UNIT DEVELOPMENT

PORTIONS OF SW 1/4 SEC. 2 &
SE 1/4 SEC. 3, T19N - R18E

NOTE: This map is prepared for the use of the Washoe County Assessor for assessment and illustrative purposes only. It does not represent a survey of the premises. No liability is assumed as to the sufficiency or the accuracy of the data delineated herein.

Office of Washoe County Assessor, Nevada - Joshua G. Wilson

This area previously shown on 232-02

NOTE: Areas of parcels which are less than 2 acres are shown in square feet.

Drawn by KSB- 08/30/04
Revised KSB 5/19/08