
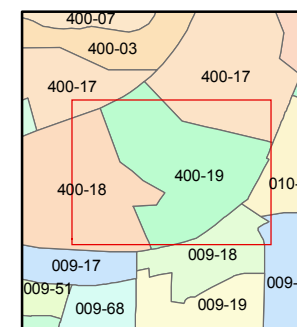


1 inch = 100 feet

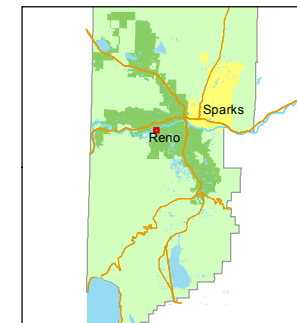

created by: KSB 5/05/10

last updated: CFB 11/03/2011


area previously shown on map(s)

005-24

NOTE: This map was prepared for the use of the Washoe County Assessor for assessment and illustrative purposes only. It does not represent a survey of the premises. No liability is assumed as to the sufficiency or accuracy of the data delineated hereon.

PORTION OF EAST 1/2 OF SECTION 16 T19N - R19E

NOTE: The locations and widths of access easements in this area are uncertain due to conflicts in recorded maps and documents.

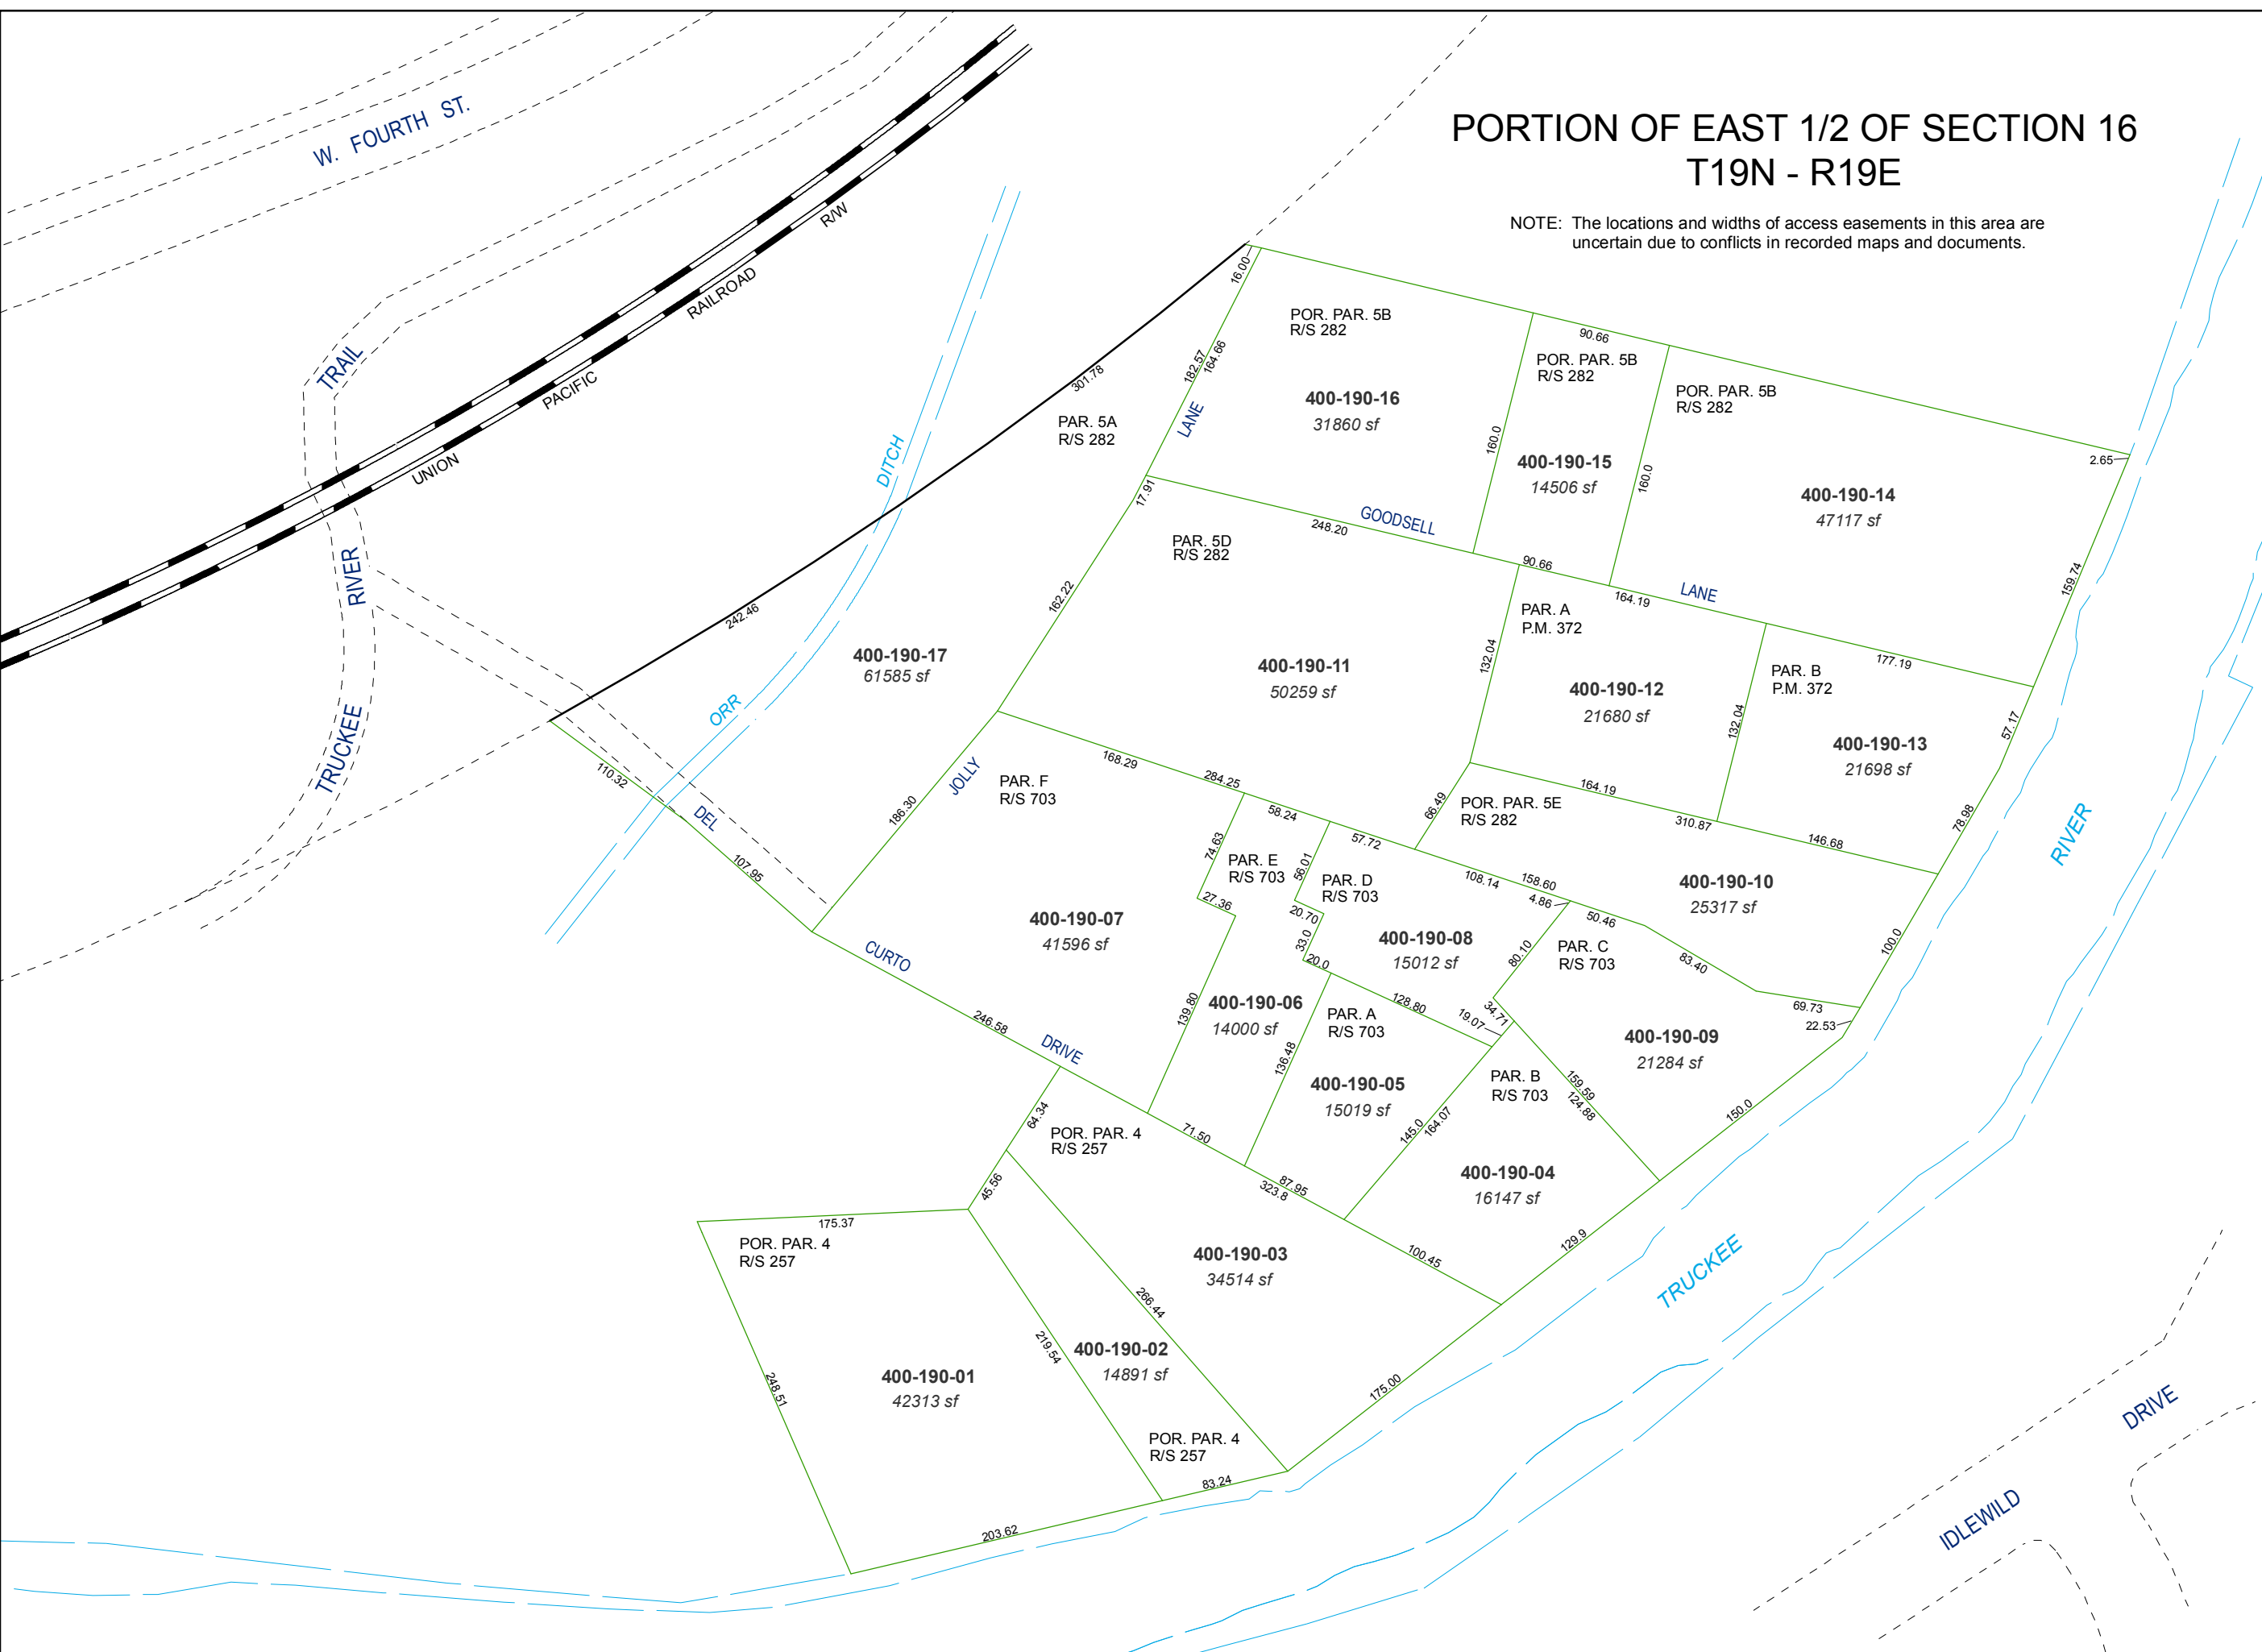

POR. PAR. 5B
R/S 282
400-190-16
31860 sf

POR. PAR. 5B
R/S 282
400-190-15
14506 sf

POR. PAR. 5B
R/S 282
400-190-14
47117 sf

400-190-17
61585 sf

400-190-11
50259 sf

400-190-12
21680 sf

400-190-13
21698 sf

400-190-07
41596 sf

400-190-08
15012 sf

400-190-10
25317 sf

400-190-06
14000 sf

400-190-05
15019 sf

400-190-09
21284 sf

400-190-04
16147 sf

400-190-03
34514 sf

400-190-01
42313 sf

400-190-02
14891 sf