


(#3779)
ROSEVIEW ESTATES UNIT 1-A
PORTION OF E 1/2 OF SECTION 14
T20N - R19E

BOOK 82 PAGE 47

NO ACTIVE PARCELS ON THIS PAGE
SEE BOOK 502, PAGE 02

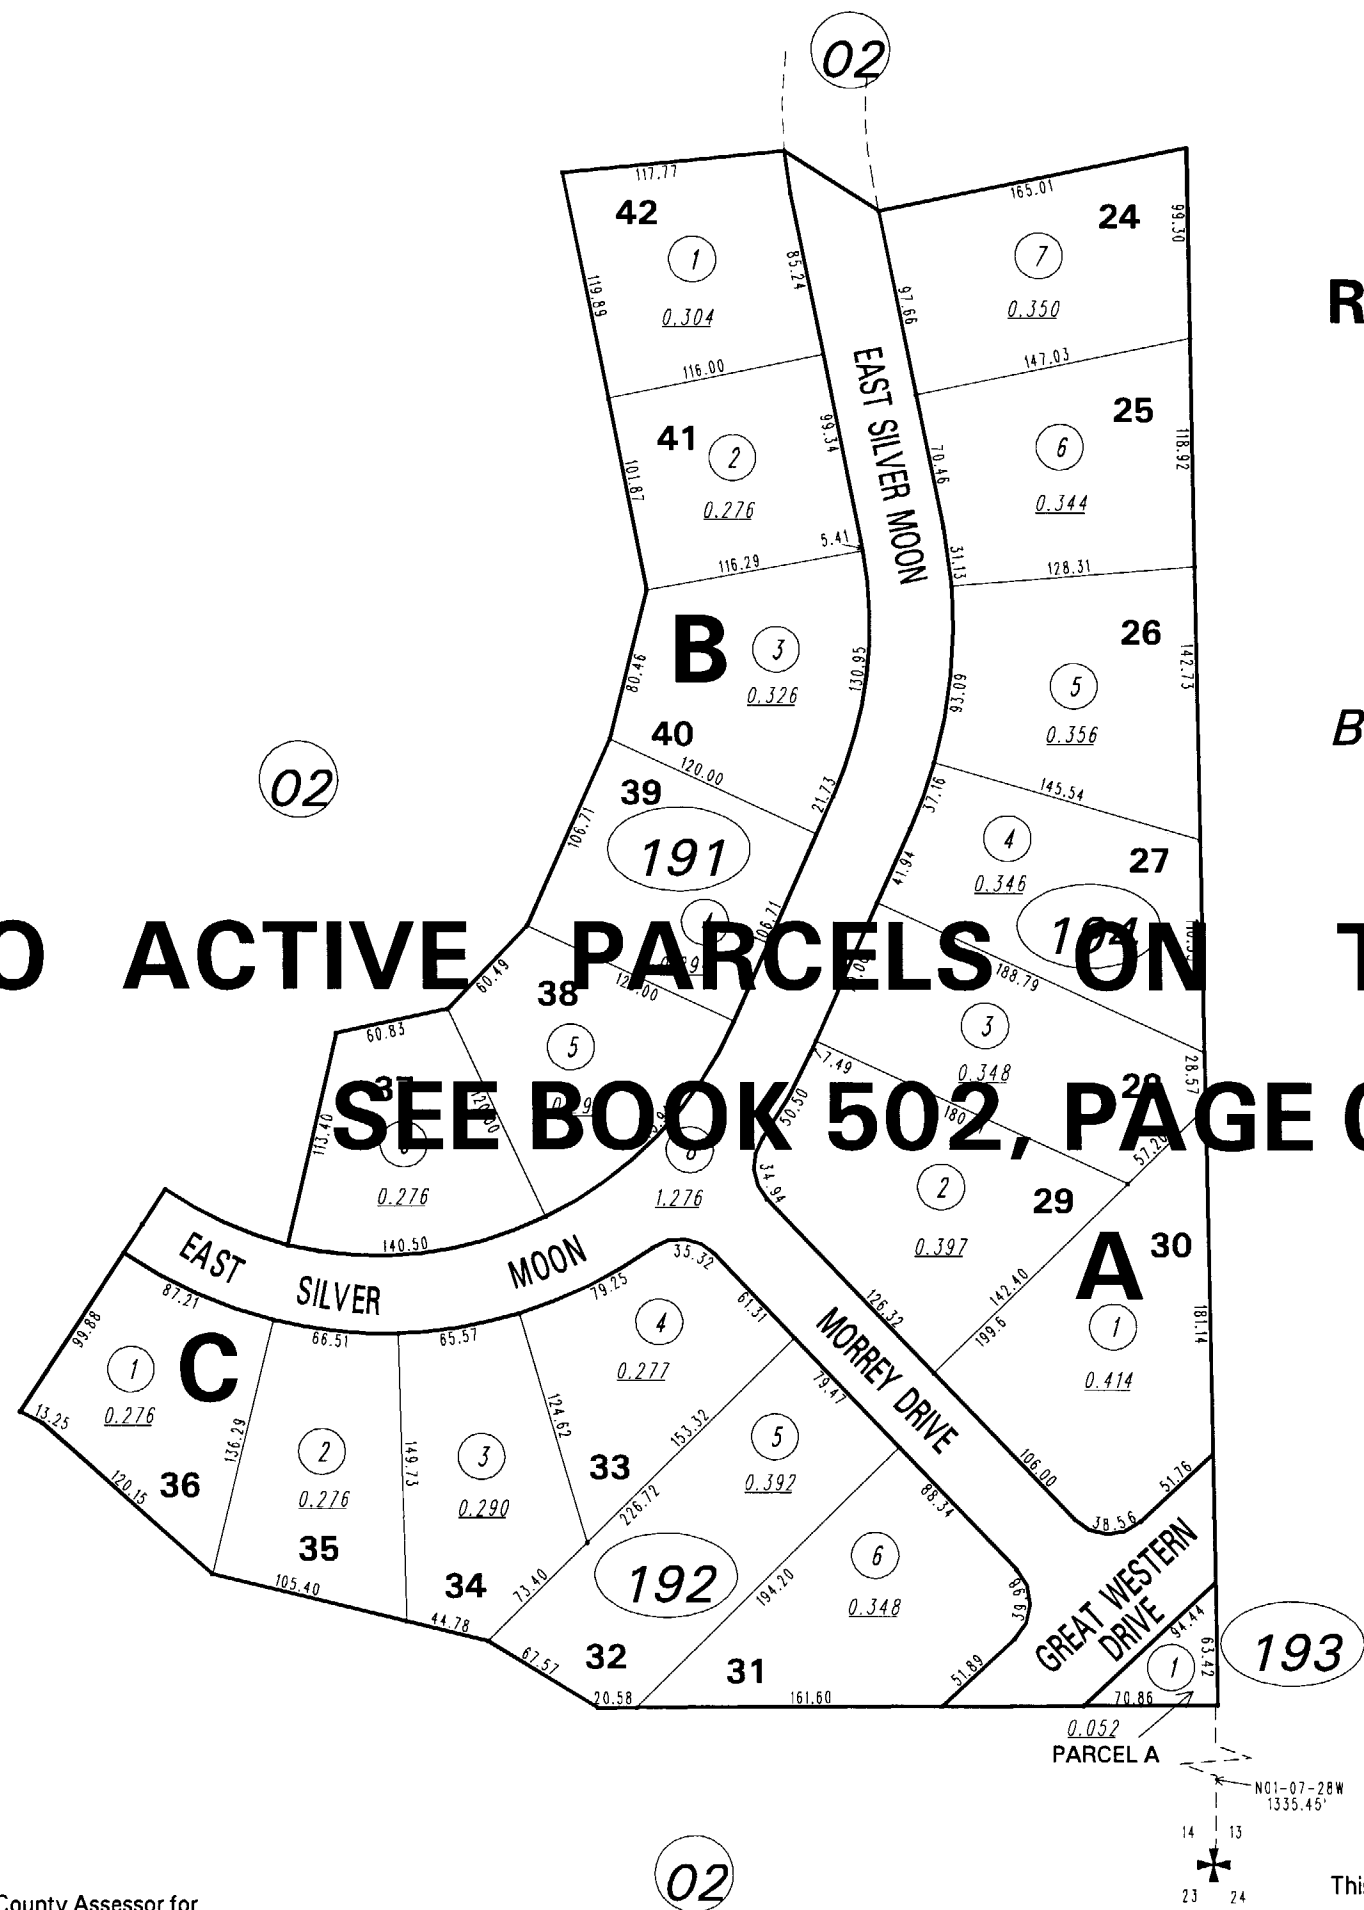

NOTE: This map is prepared for the use of the Washoe County Assessor for assessment and illustrative purposes only. It does not represent a survey of the premises. No liability is assumed as to the sufficiency or the accuracy of the data delineated hereon.

Office of Washoe County Assessor, Nevada - Robert W. McGowan

This area previously shown on 82-47

NOTE: Areas of parcels which are less than 2 acres are shown in square feet.

Drawn by	DSR 01/05/00
Revised	DSR 2/25/00 PK 9/30/04