

510-07

083-83


510-42

510-58

HENRY ORR PARKWAY

COMMON AREA B
510-433-24
1064 sf

COMMON AREA C
510-433-25
540 sf

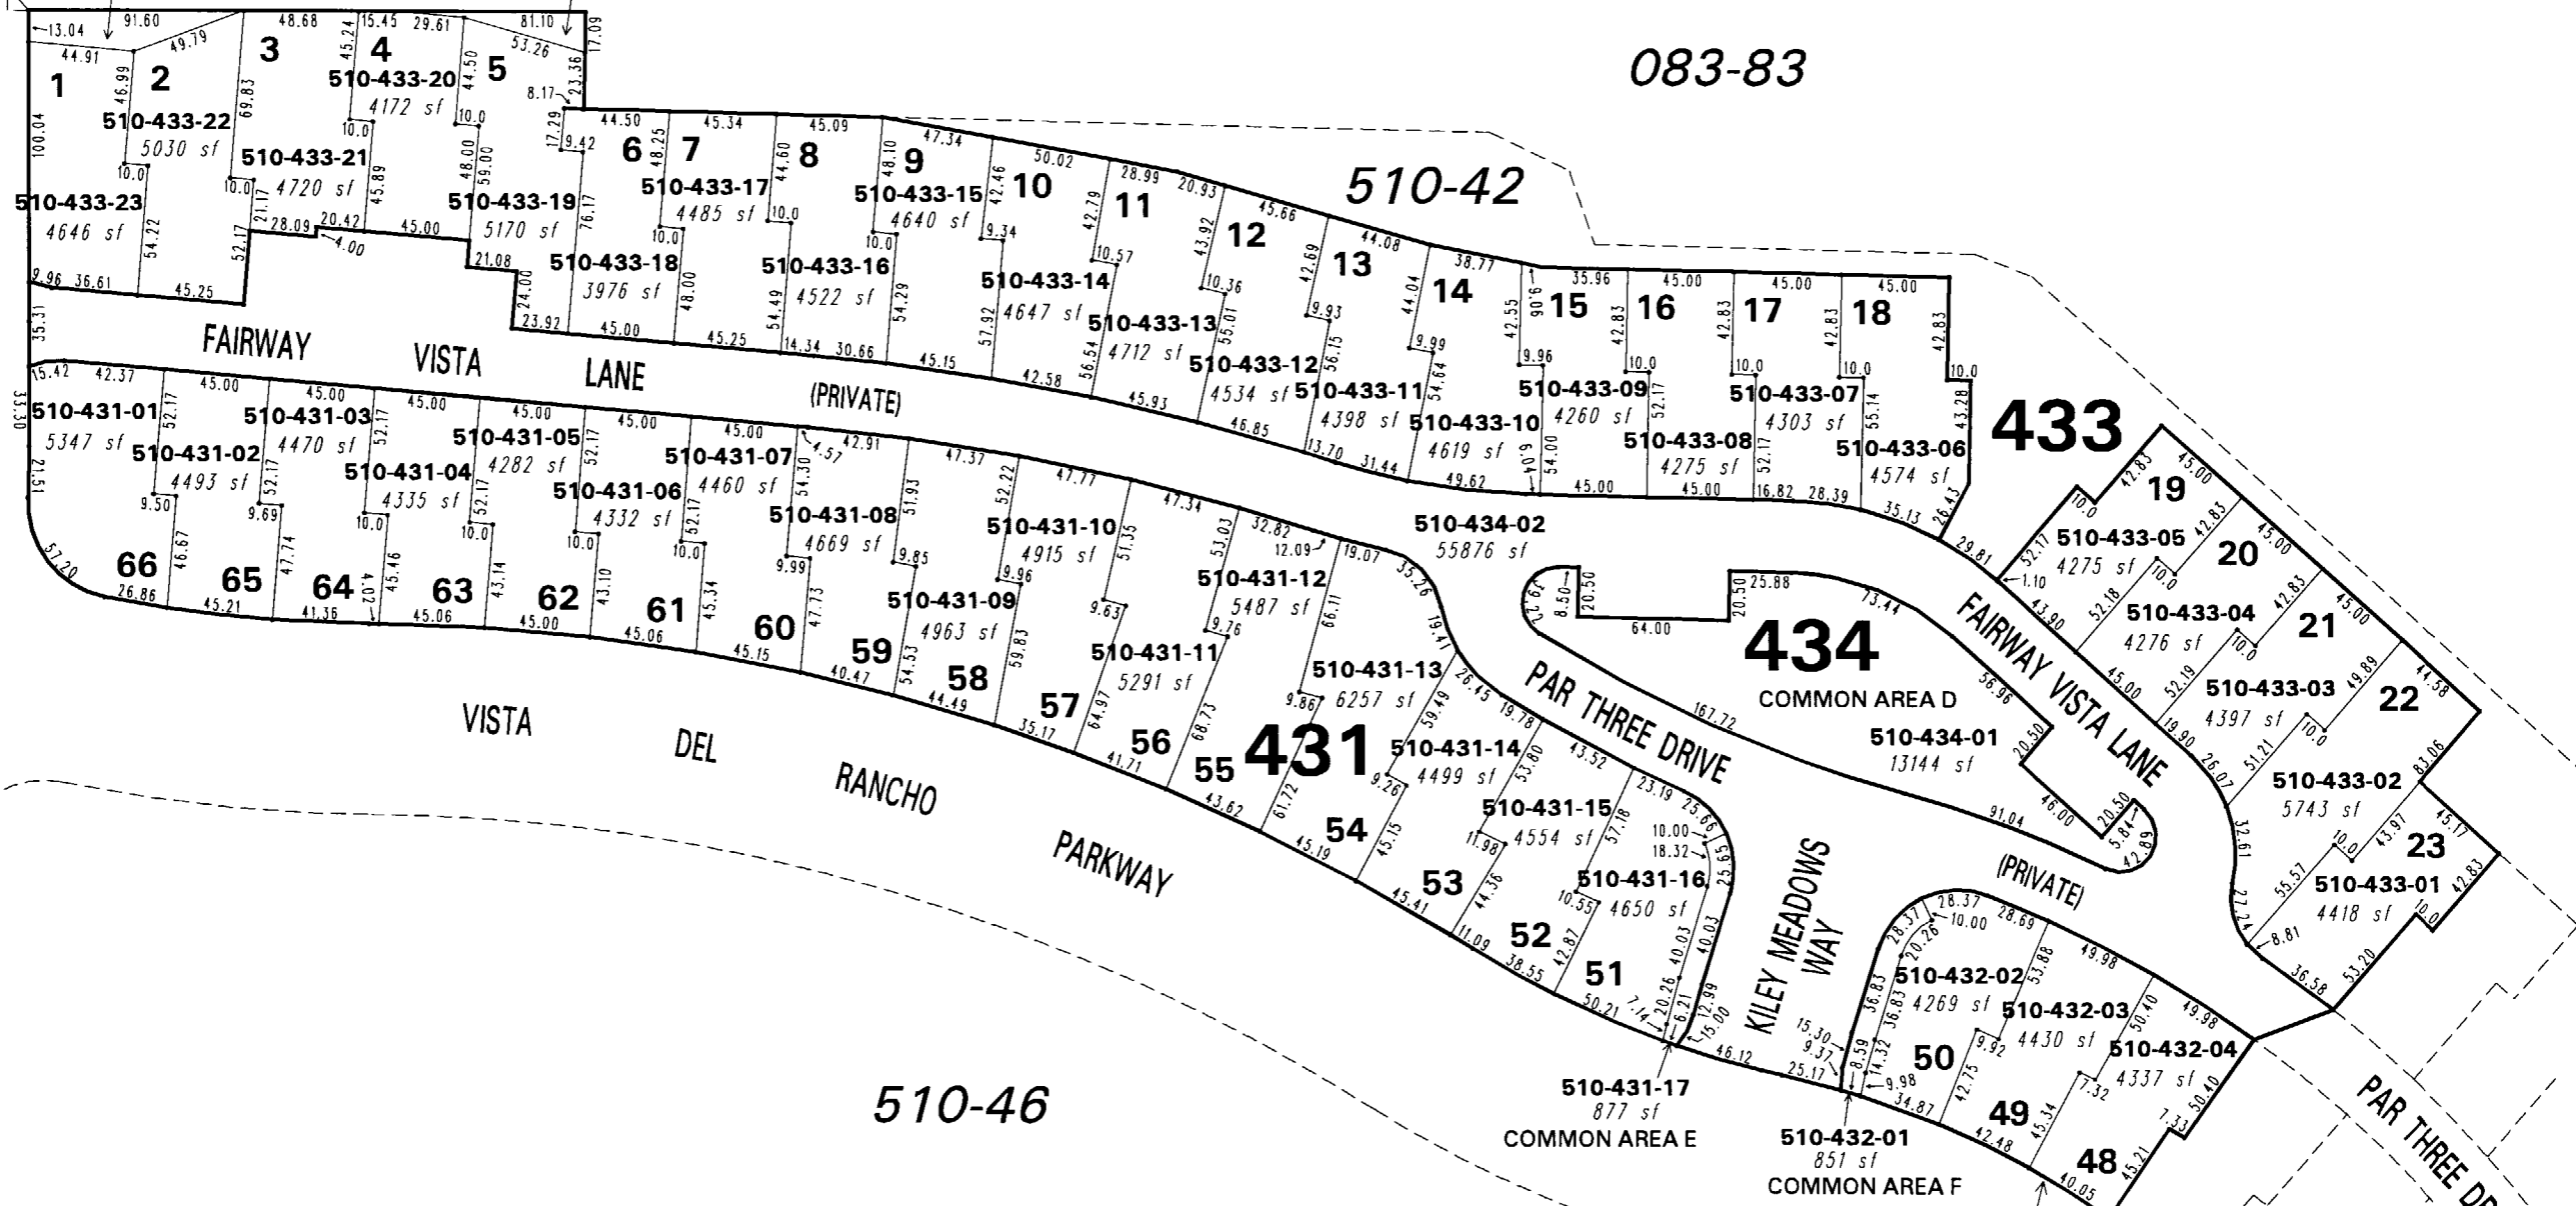

(#4394)
FIRST TEE UNIT NO. 6
 A COMMON-INTEREST COMMUNITY
 PORTION OF SECTION 15
 T20N - R20E

NOTE: This map is prepared for the use of the Washoe County Assessor for assessment and illustrative purposes only. It does not represent a survey of the premises. No liability is assumed as to the sufficiency or the accuracy of the data delineated hereon.

Office of Washoe County Assessor, Nevada - Robert W. McGowan

This area previously shown on 510-07

NOTE: Areas of parcels which are less than 2 acres are shown in square feet.

Drawn by KSB 10/19/04
 Revised KSB 3/15/05 KSB 4/18/06

