


(#3727)
KILEY RANCH PHASE II, UNIT 7
A SINGLE FAMILY SUBDIVISION PLANNED DEVELOPMENT
PORTION OF NW 1/4 OF SECTION 22
T20N - R20E

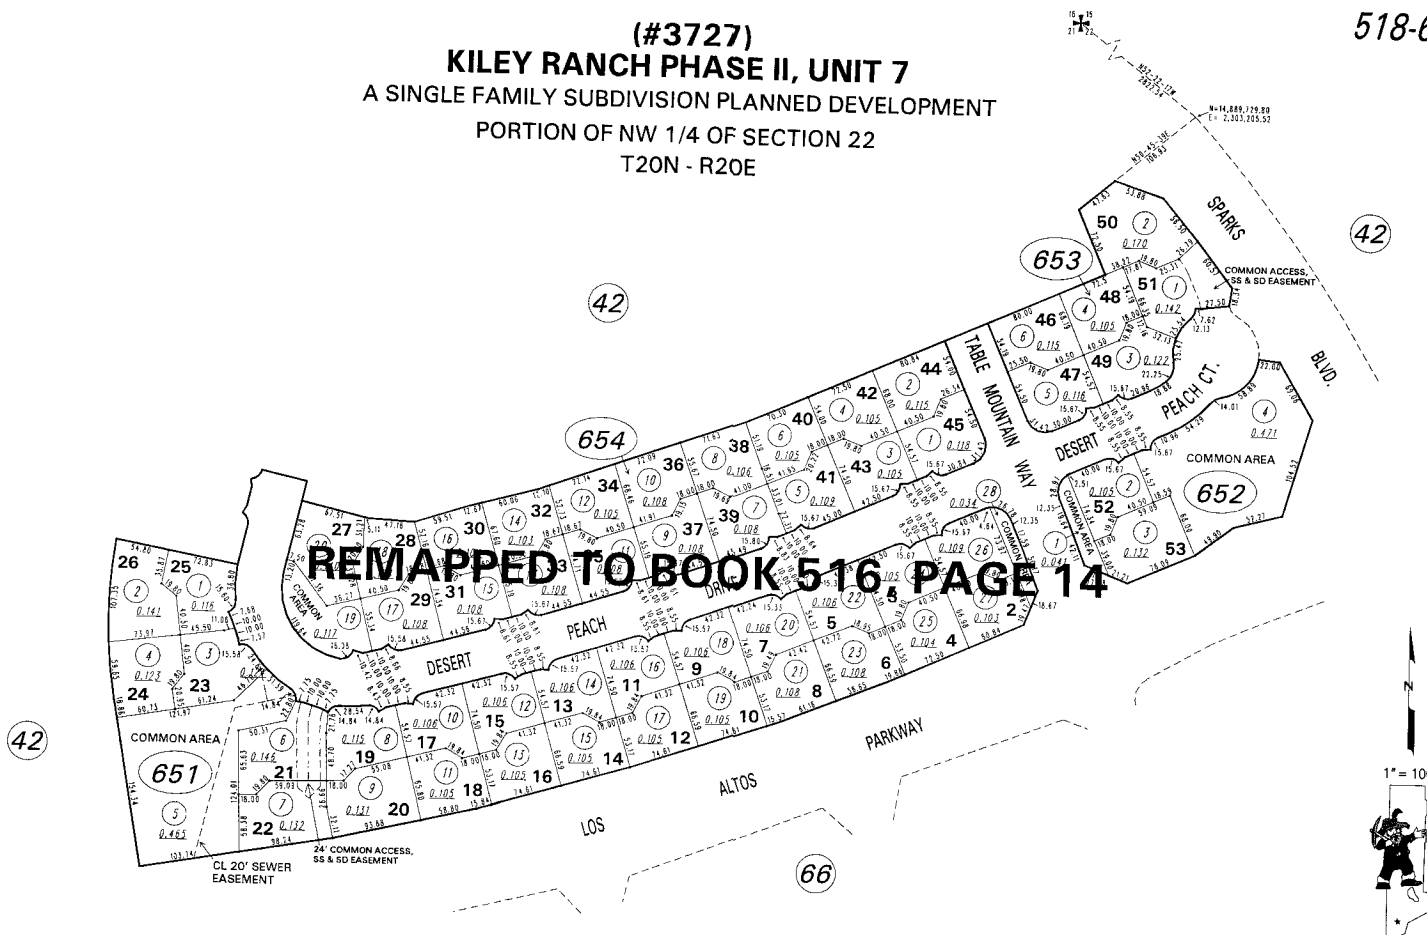

REMAPPED TO BOOK 516 PAGE 14

NOTE: This map is prepared for the use of the Washoe County Assessor for assessment and illustrative purposes only. It does not represent a survey of the premises. No liability is assumed as to the sufficiency or the accuracy of the data delineated hereon.

Office of Washoe County Assessor, Nevada - Robert W. McGowan

This area previously shown on 518-42

NOTE:
ASSESSOR'S BLOCK NUMBERS SHOWN IN ELLIPSES
ASSESSOR'S PARCEL NUMBERS SHOWN IN CIRCLES

Drawn by	<u>KS 08/13/99</u>
Revised	<u>CFB 12/22/99</u>