

(#4545)  
**PIONEER MEADOWS  
VILLAGE III  
UNIT 1**  
A PLANNED COMMUNITY  
PORTION OF NE 1/4 SECTION 11  
T20N - R20E


BOOK 522

COMMON AREA A

528-191-08  
5.012 ac.



1" = 100'

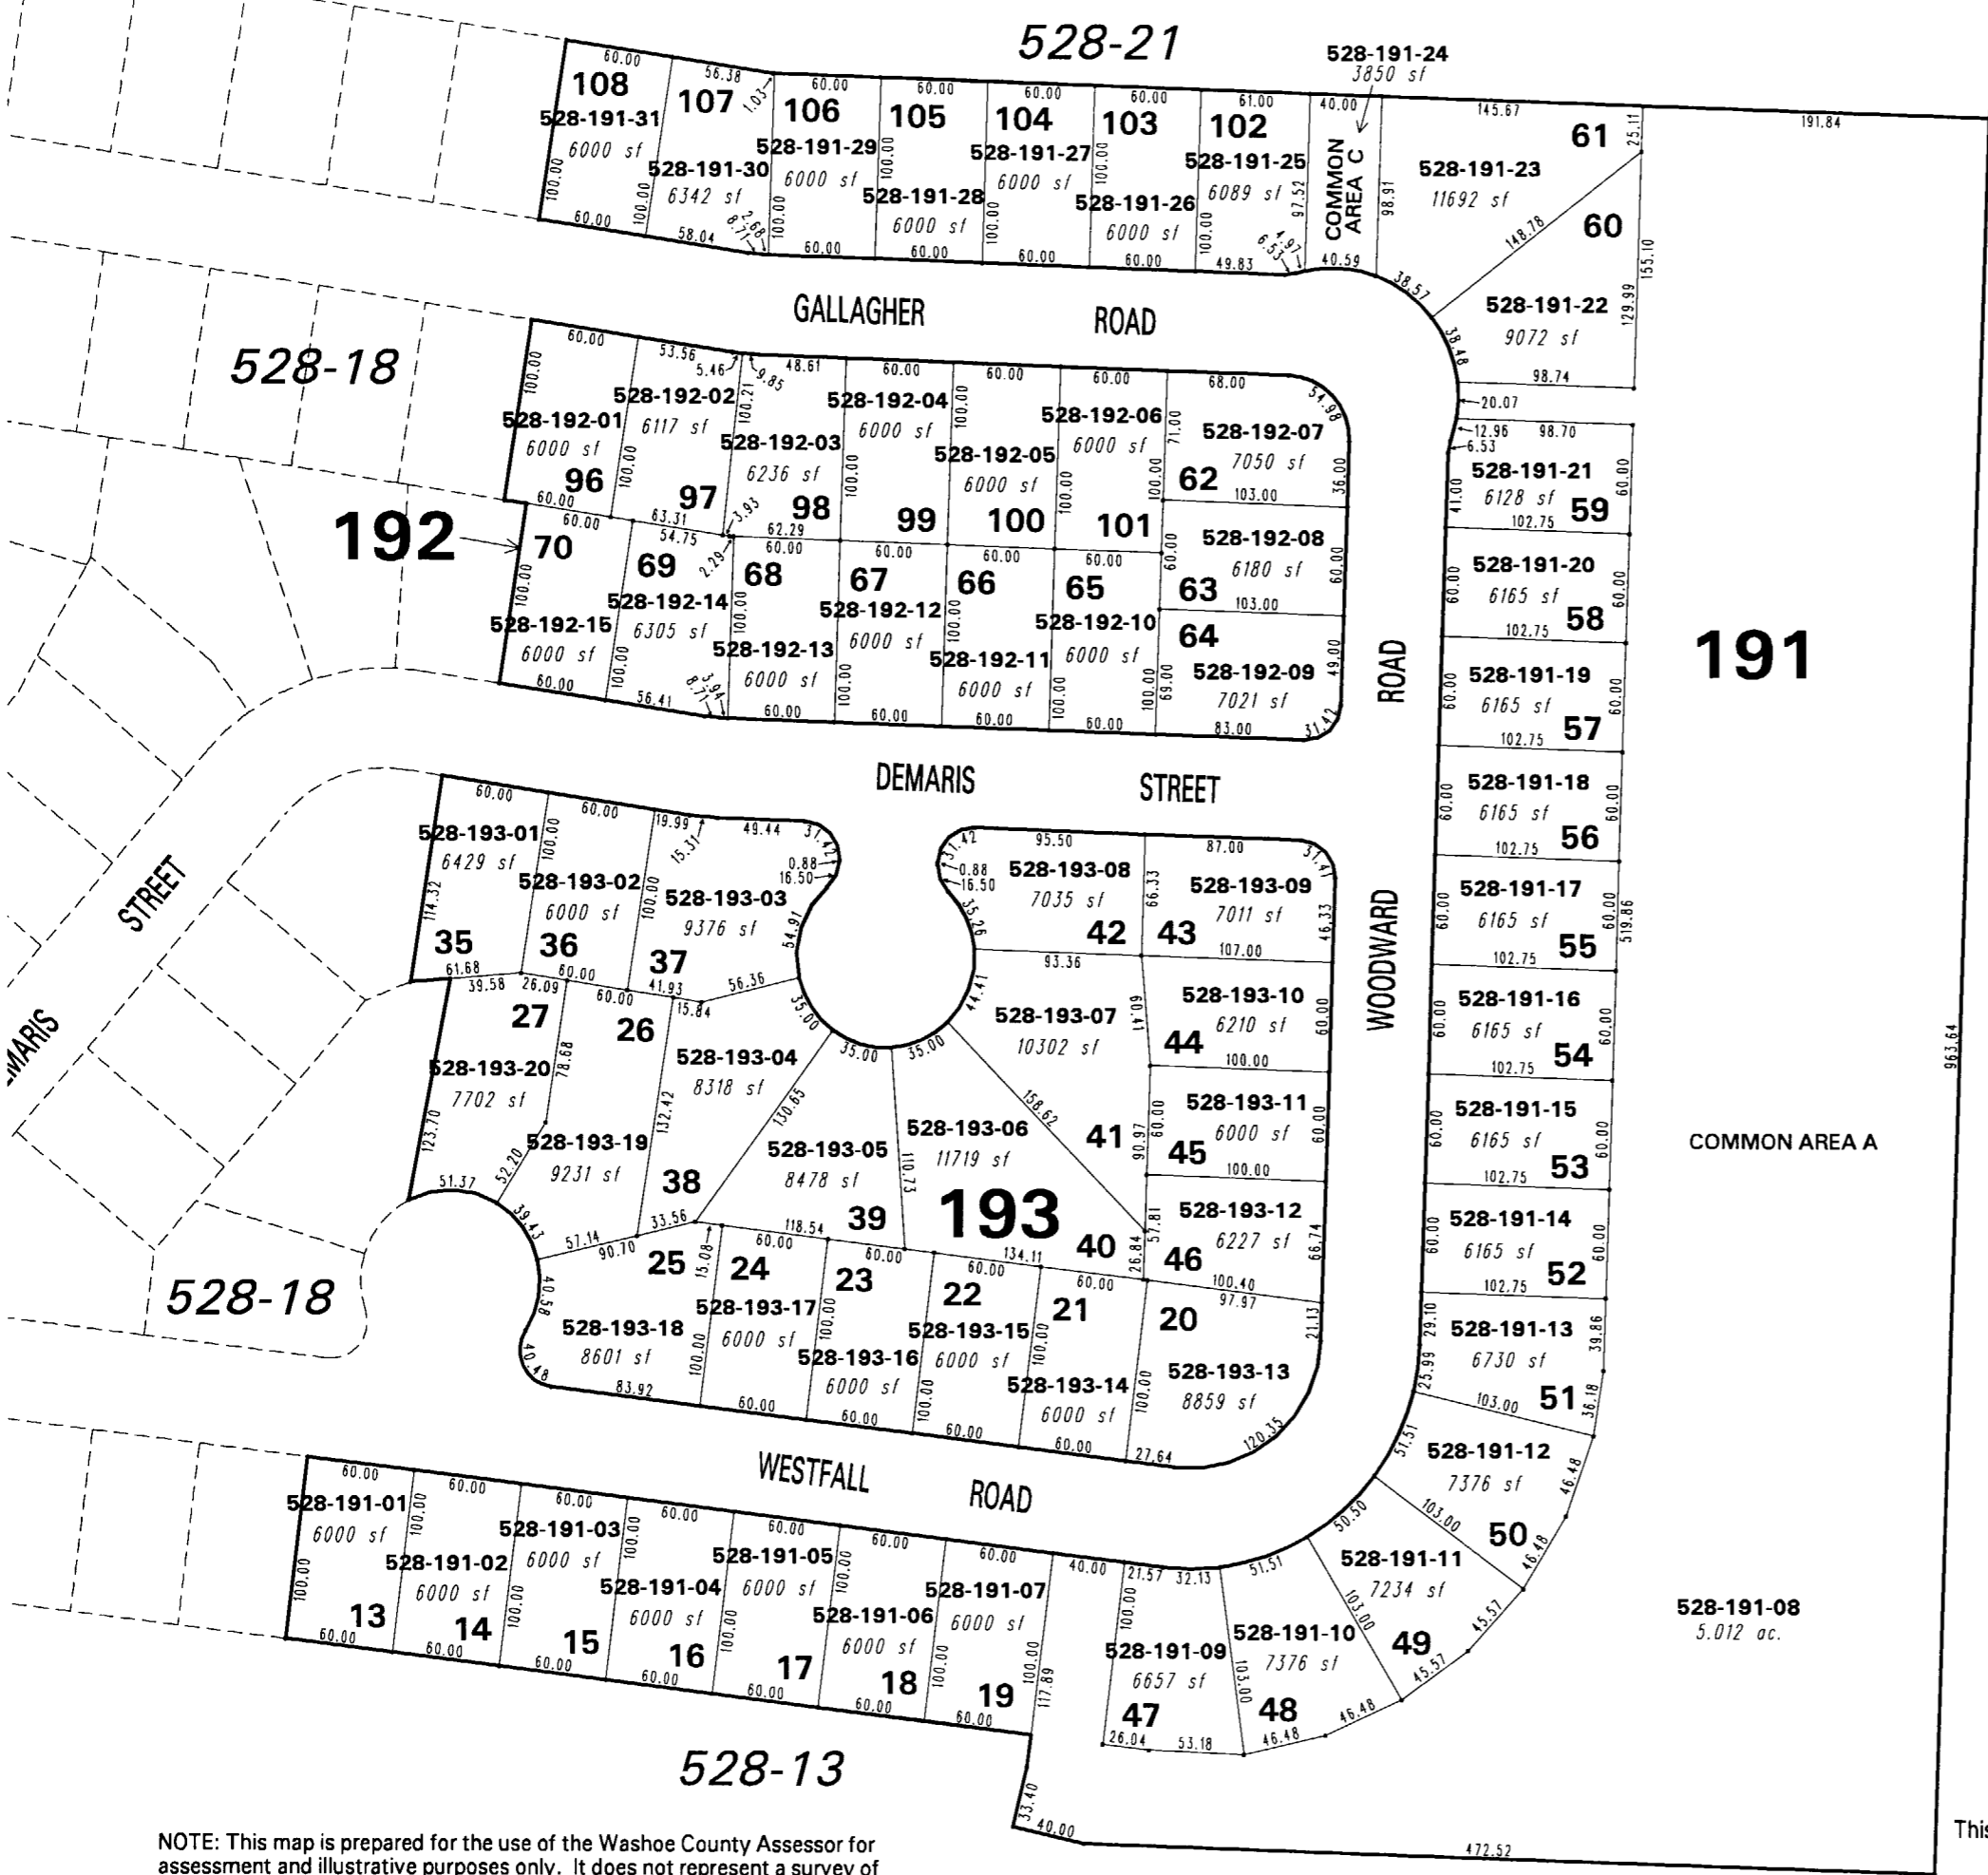

NOTE: This map is prepared for the use of the Washoe County Assessor for assessment and illustrative purposes only. It does not represent a survey of the premises. No liability is assumed as to the sufficiency or the accuracy of the data delineated hereon.

Office of Washoe County Assessor, Nevada - Robert W. McGowan

This area previously shown on 528-01

Drawn by KSB 10/17/05  
Revised KSB 12/20/05

NOTE: Areas of parcels which are less than 2 acres are shown in square feet.