



STATE OF NEVADA
WASHOE COUNTY
ASSESSOR'S OFFICE
Joshua G. Wilson, Assessor

1001 East Ninth Street
Building D
Reno, Nevada 89512
(775) 328-2231

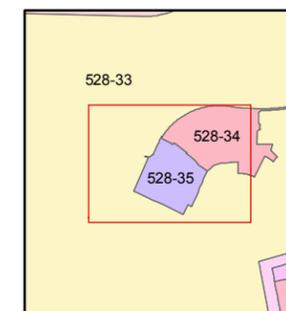

1 inch = 100 feet

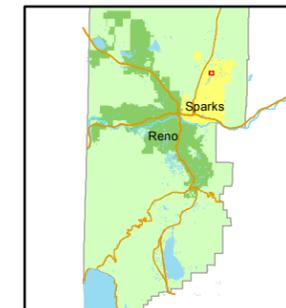

created by: NLH 12/30/2011

last updated: _____


area previously shown on map(s)

528-01

NOTE: This map was prepared for the use of the Washoe County Assessor for assessment and illustrative purposes only. It does not represent a survey of the premises. No liability is assumed as to the sufficiency or accuracy of the data delineated hereon.

(#5003) PIONEER MEADOWS VILLAGE 7B & C PHASE 1

A PORTION OF SECTION 11 T20N - R20E

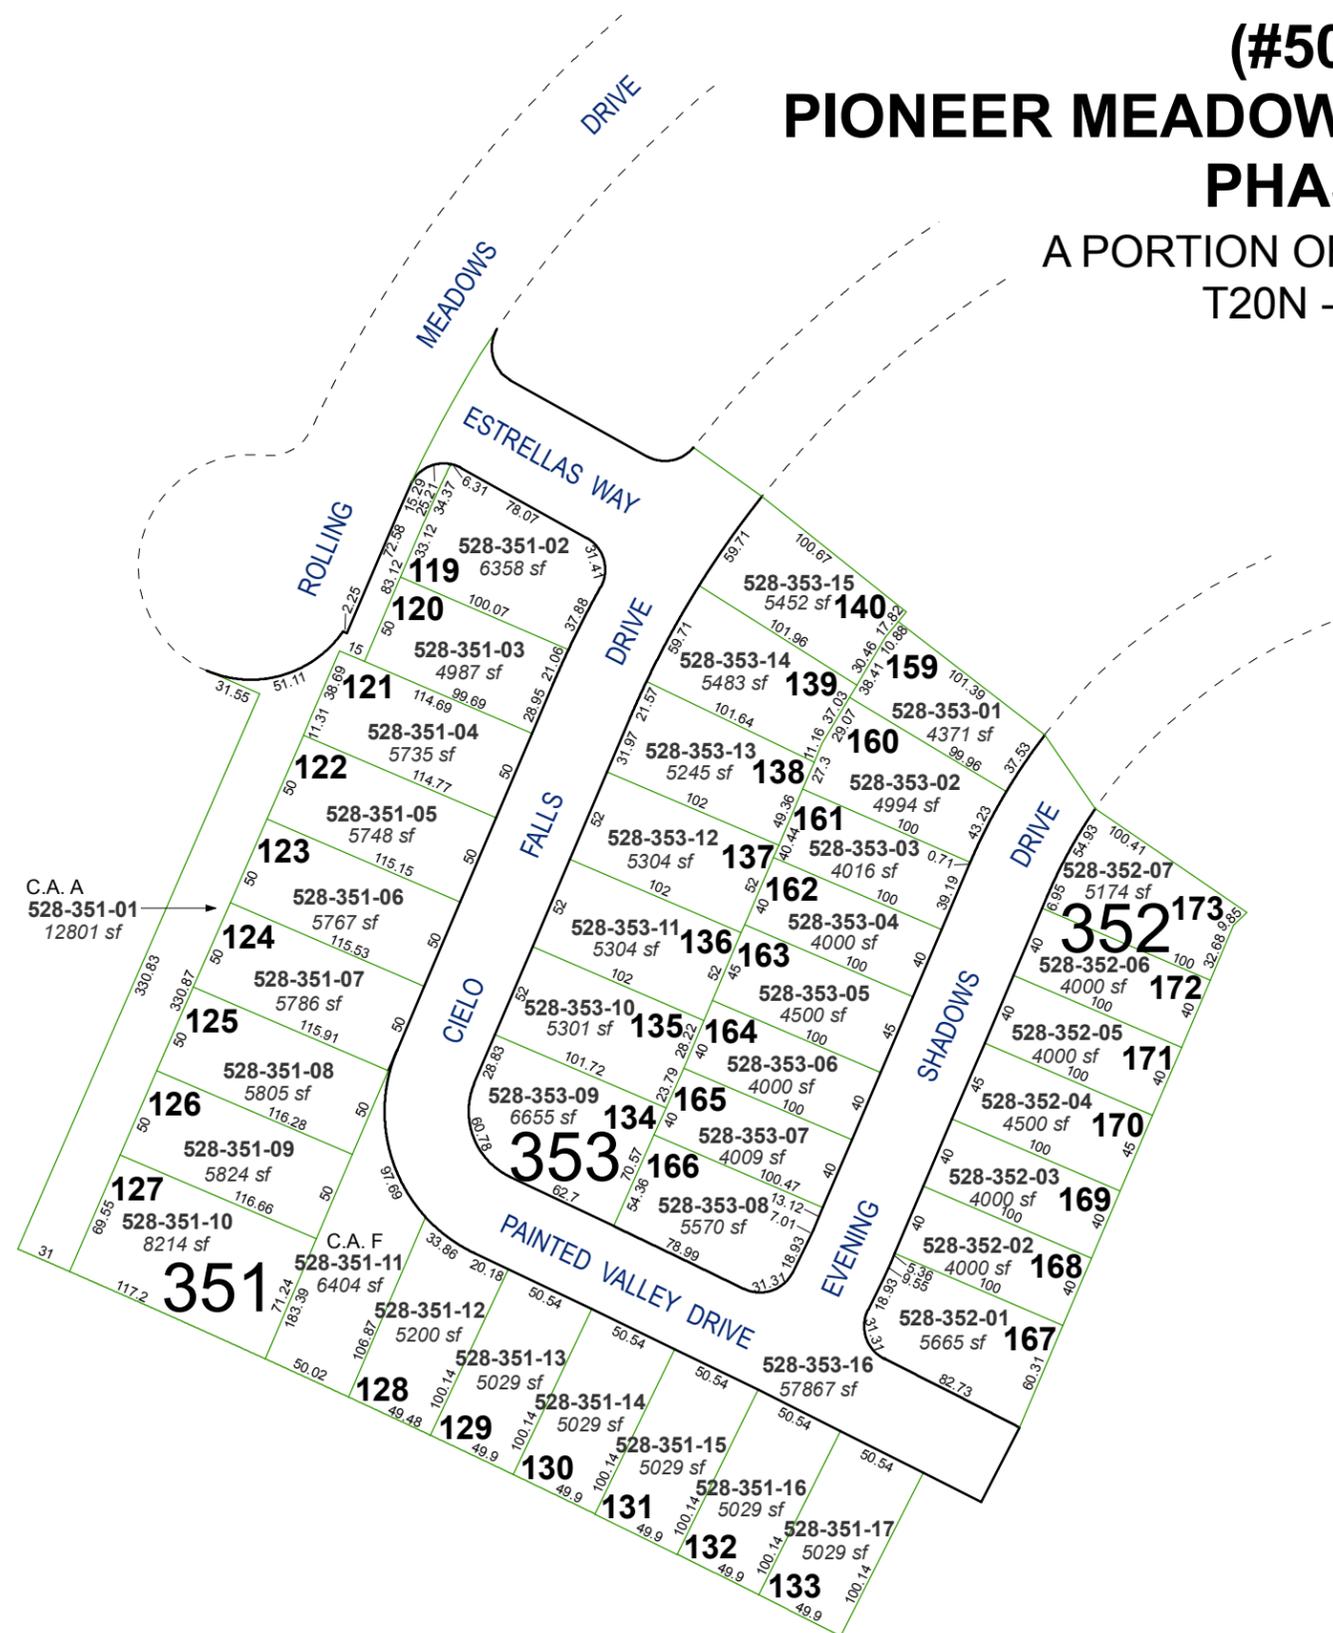

NOTES
C.A. = COMMON AREA
ALL STREETS ARE PRIVATE