

(#2919)

**SURPRISE VALLEY RANCHOS
PHASE 3A**

PORTION OF PARCEL 3, LAND MAP NO. 123

PORTION OF THE S 1/2
SECTION 36, T21N - R20E

534-18


534-34

534-20

534-13

534-14

534-16

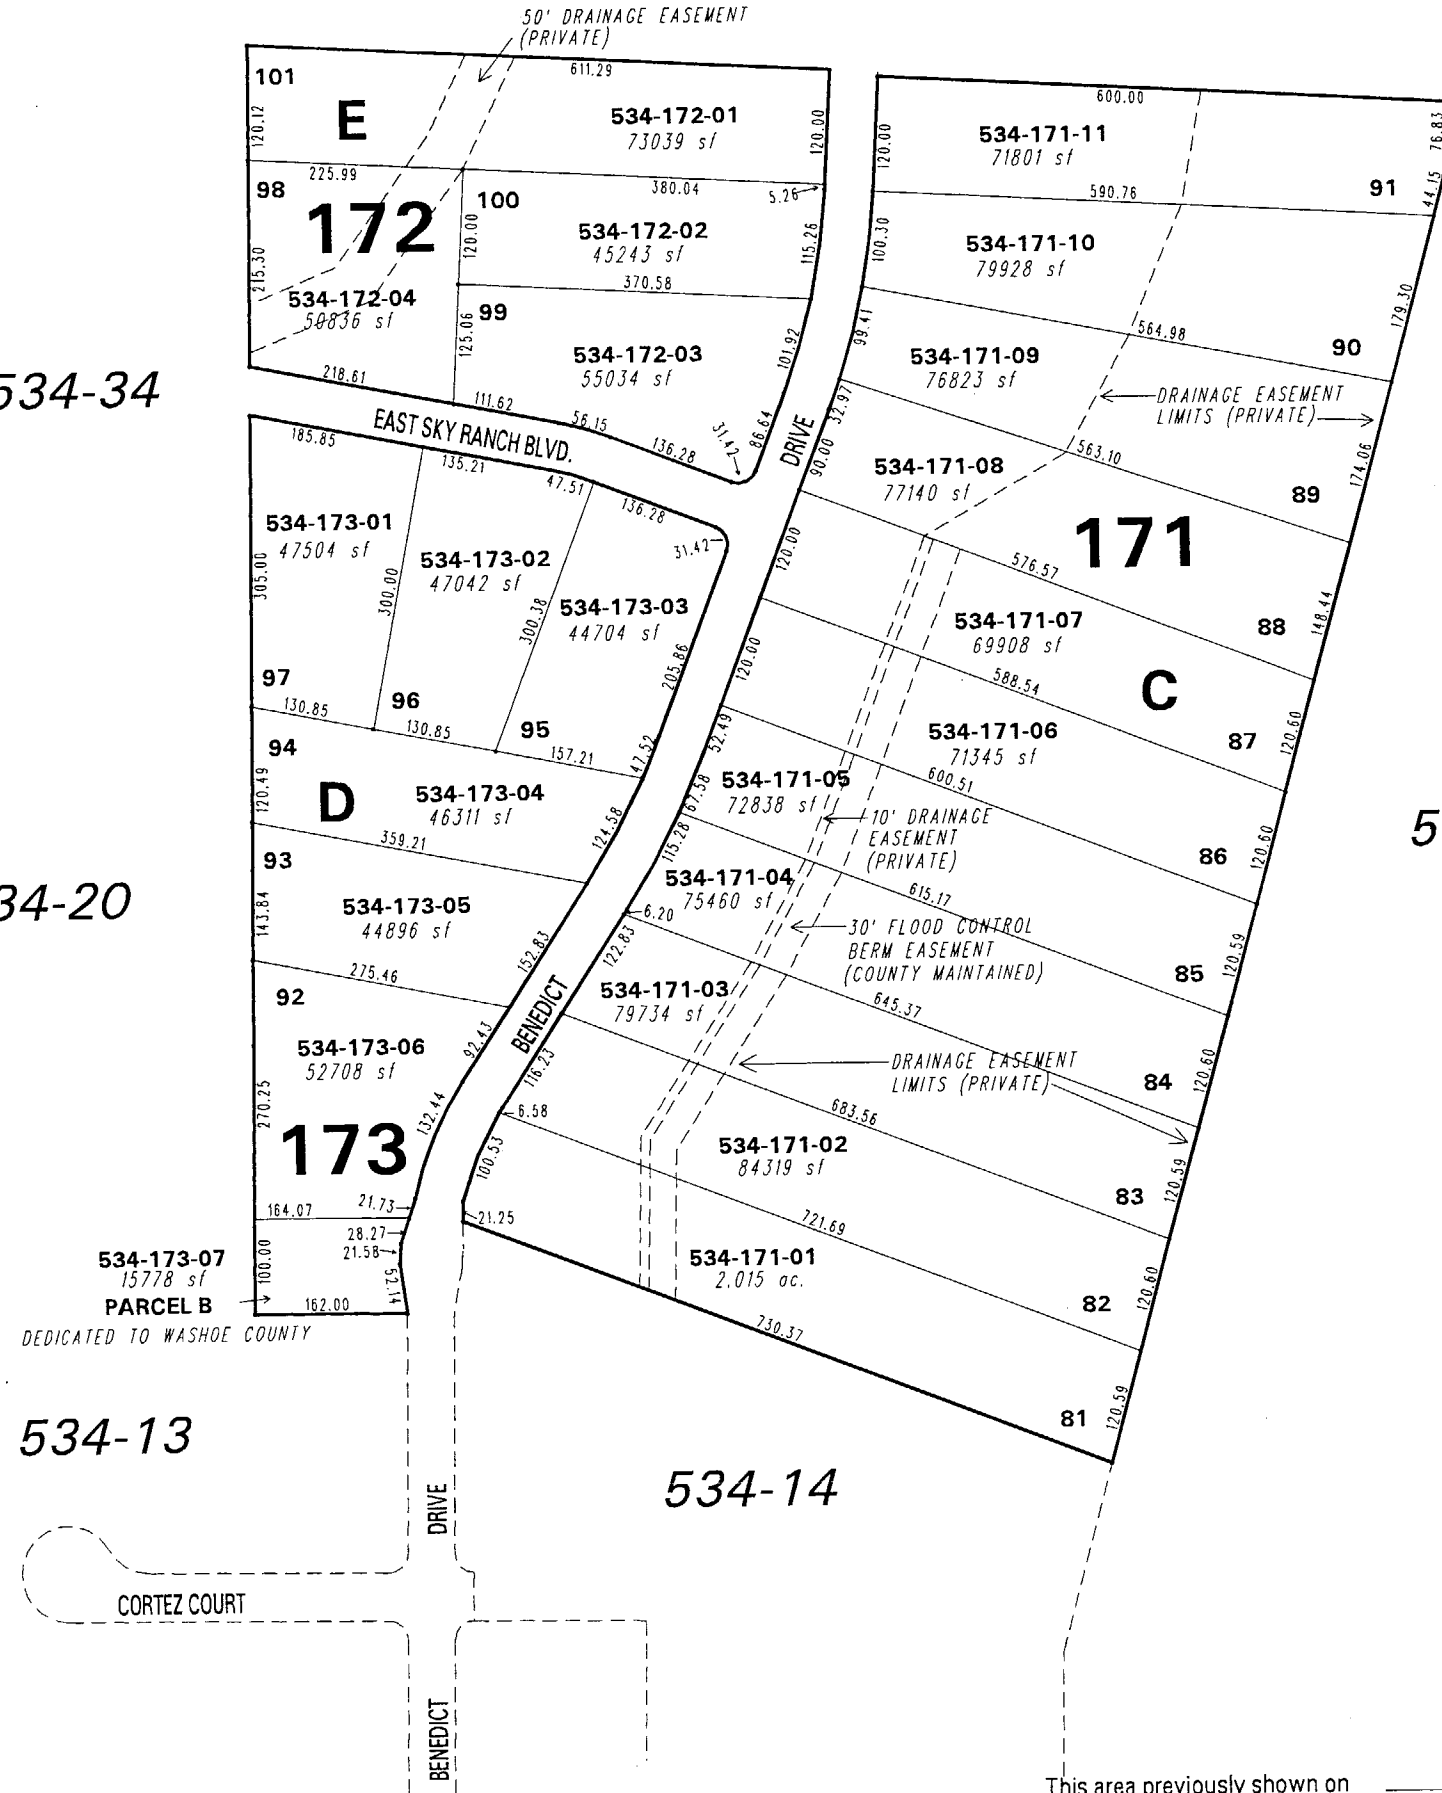

534-173-07
15778 sf
PARCEL B
DEDICATED TO WASHOE COUNTY

This area previously shown on _____

NOTE: This map is prepared for the use of the Washoe County Assessor for assessment and illustrative purposes only. It does not represent a survey of the premises. No liability is assumed as to the sufficiency or the accuracy of the data delineated hereon.

Office of Washoe County Assessor, Nevada - Robert W. McGowan

NOTE: Areas of parcels which are less than 2 acres are shown in square feet.

Drawn by	CFB 03/26/93
Revised	6/93 6/94 9/95 HCS 9/6/01
PK	9/6/04