

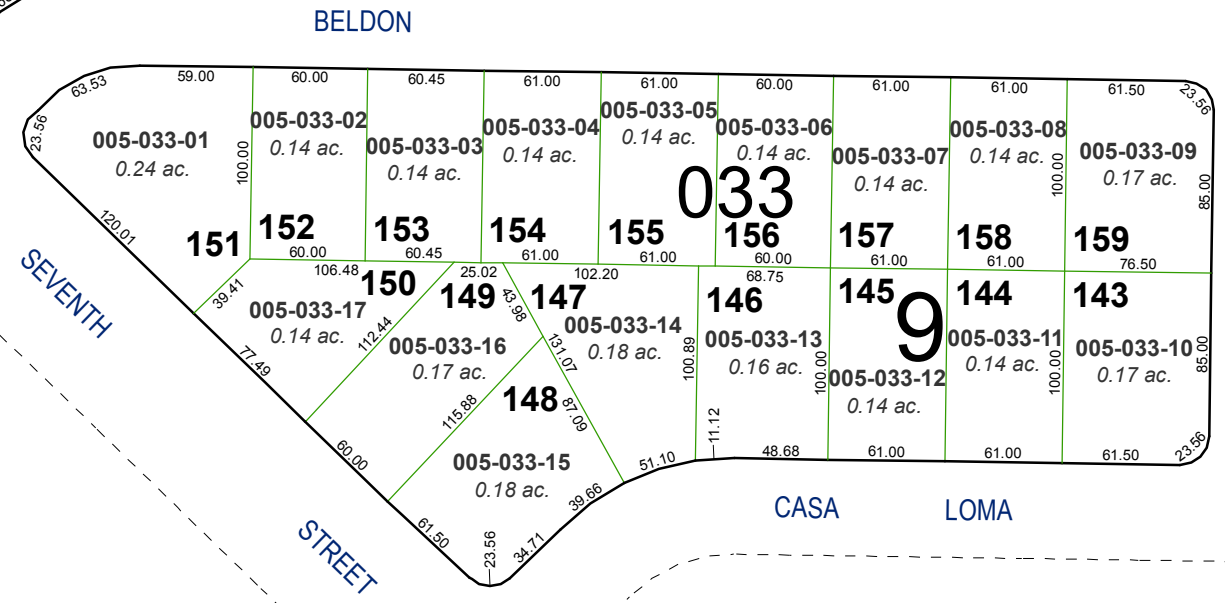
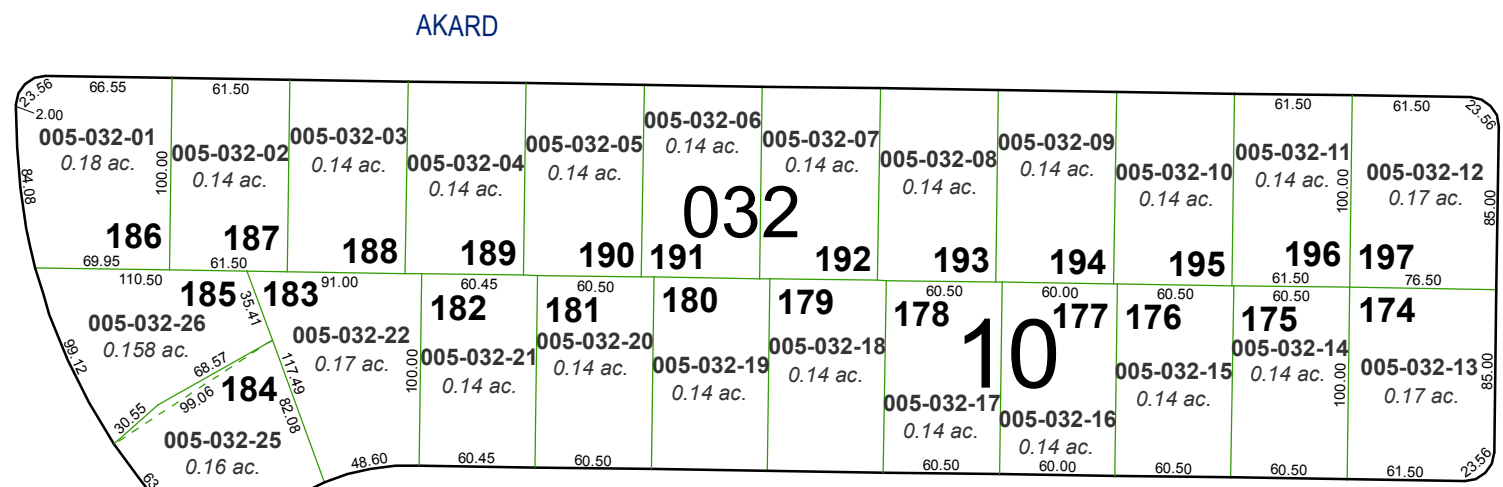
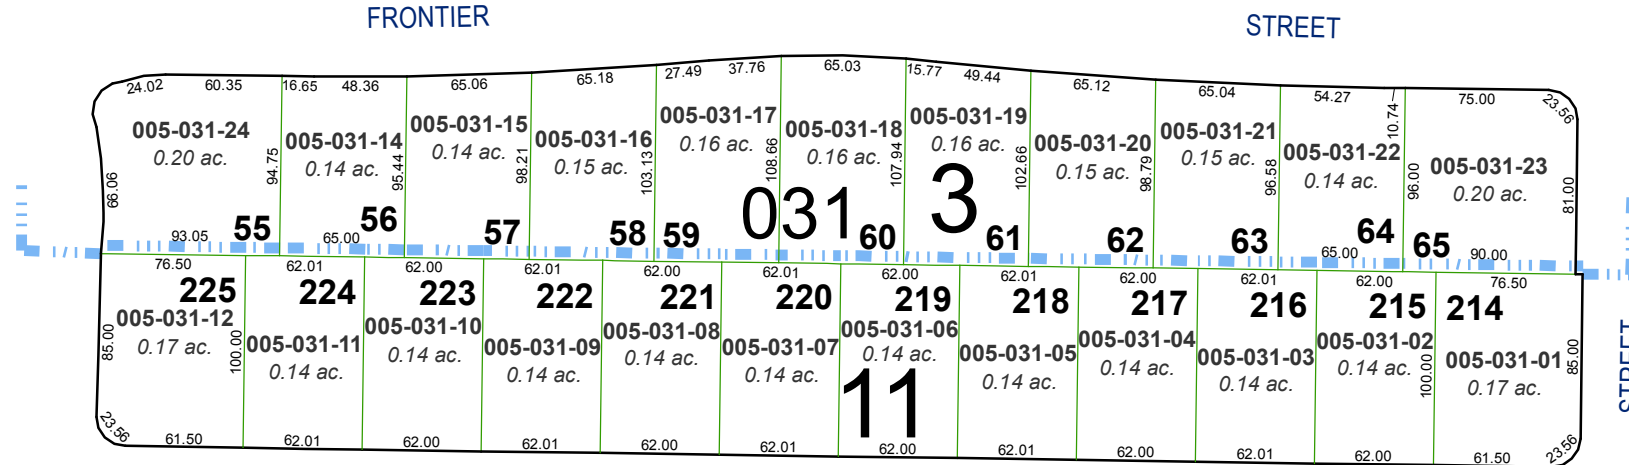
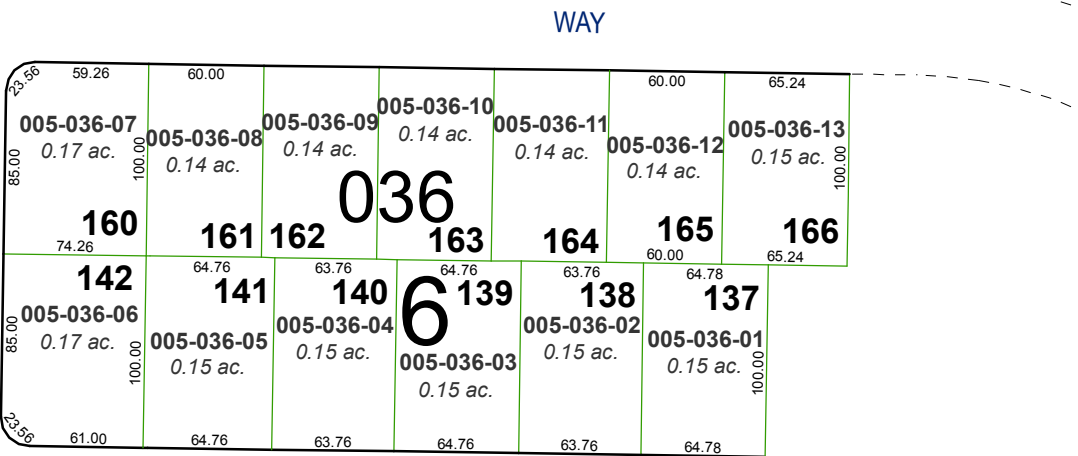


(#1309) SIERRA LOMA UNIT 1

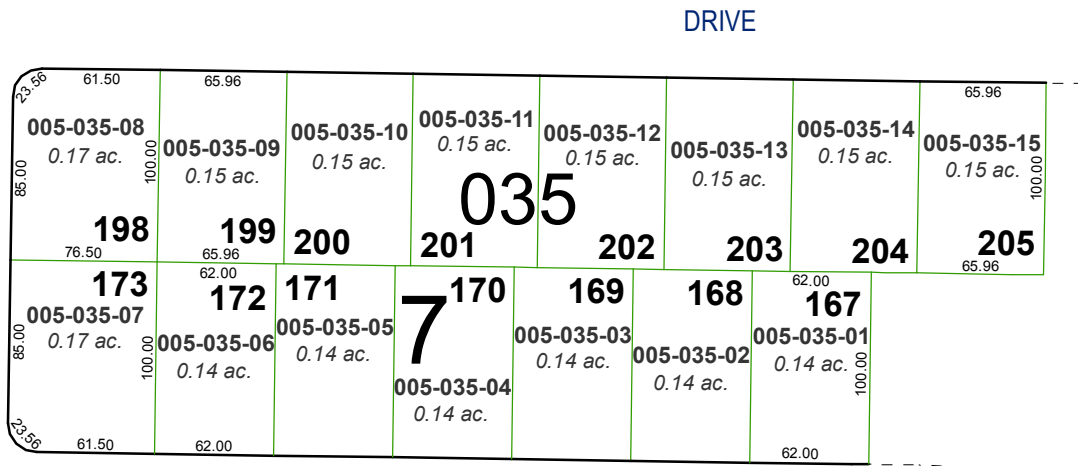

(#784) SIERRA HEIGHTS RENO NO. 1-B



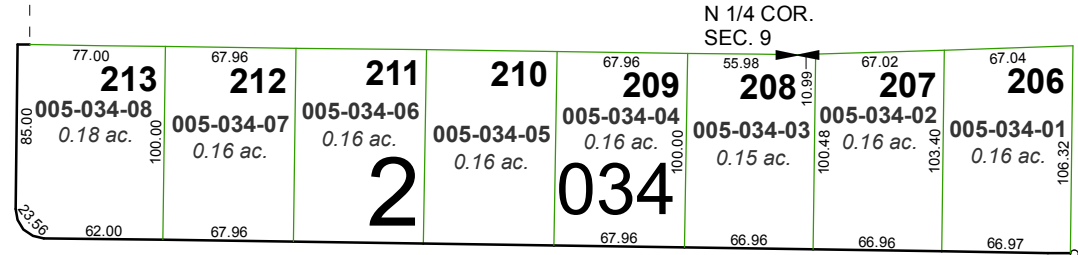


PORTION OF THE NORTH 1/2 OF SECTION 9
& THE SW 1/4 OF SECTION 4
T19N - R19E

Assessor's Map Number
005-03

STATE OF NEVADA
WASHOE COUNTY
ASSESSOR'S OFFICE
Joshua G. Wilson, Assessor

1001 East Ninth Street
Building D
Reno, Nevada 89512
(775) 328-2231

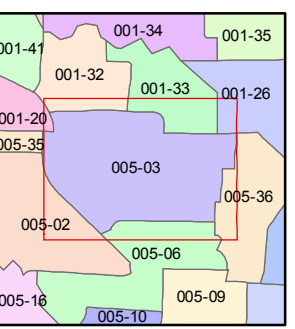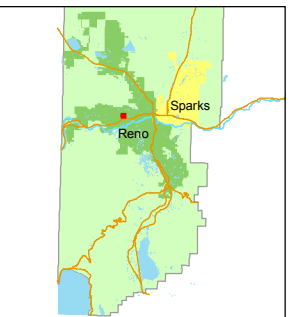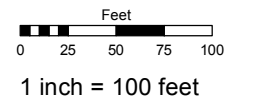

created by: TWT 6/27/2012

last updated: _____

area previously shown on map(s)

NOTE: This map was prepared for the use of the Washoe County Assessor for assessment and illustrative purposes only. It does not represent a survey of the premises. No liability is assumed as to the sufficiency or accuracy of the data delineated hereon.