

32

20

TIE - FROM N⁴ COR. SEC. 16
S 0° 04' W 1321.12 THENCE
S 88° 51' W 640.5

PORTION OF S² OF NW⁴
SECTION 16-T19N-R19E
ANNEXATION T.M. 3650-ORD.4969


**There are no active parcels on this page.
See Book 400, Page 15**

SOUTH
MCCARRAN
BOULEVARD

LAKES
DRIVE
TWIN

WEST
FOURTH
STREET

33

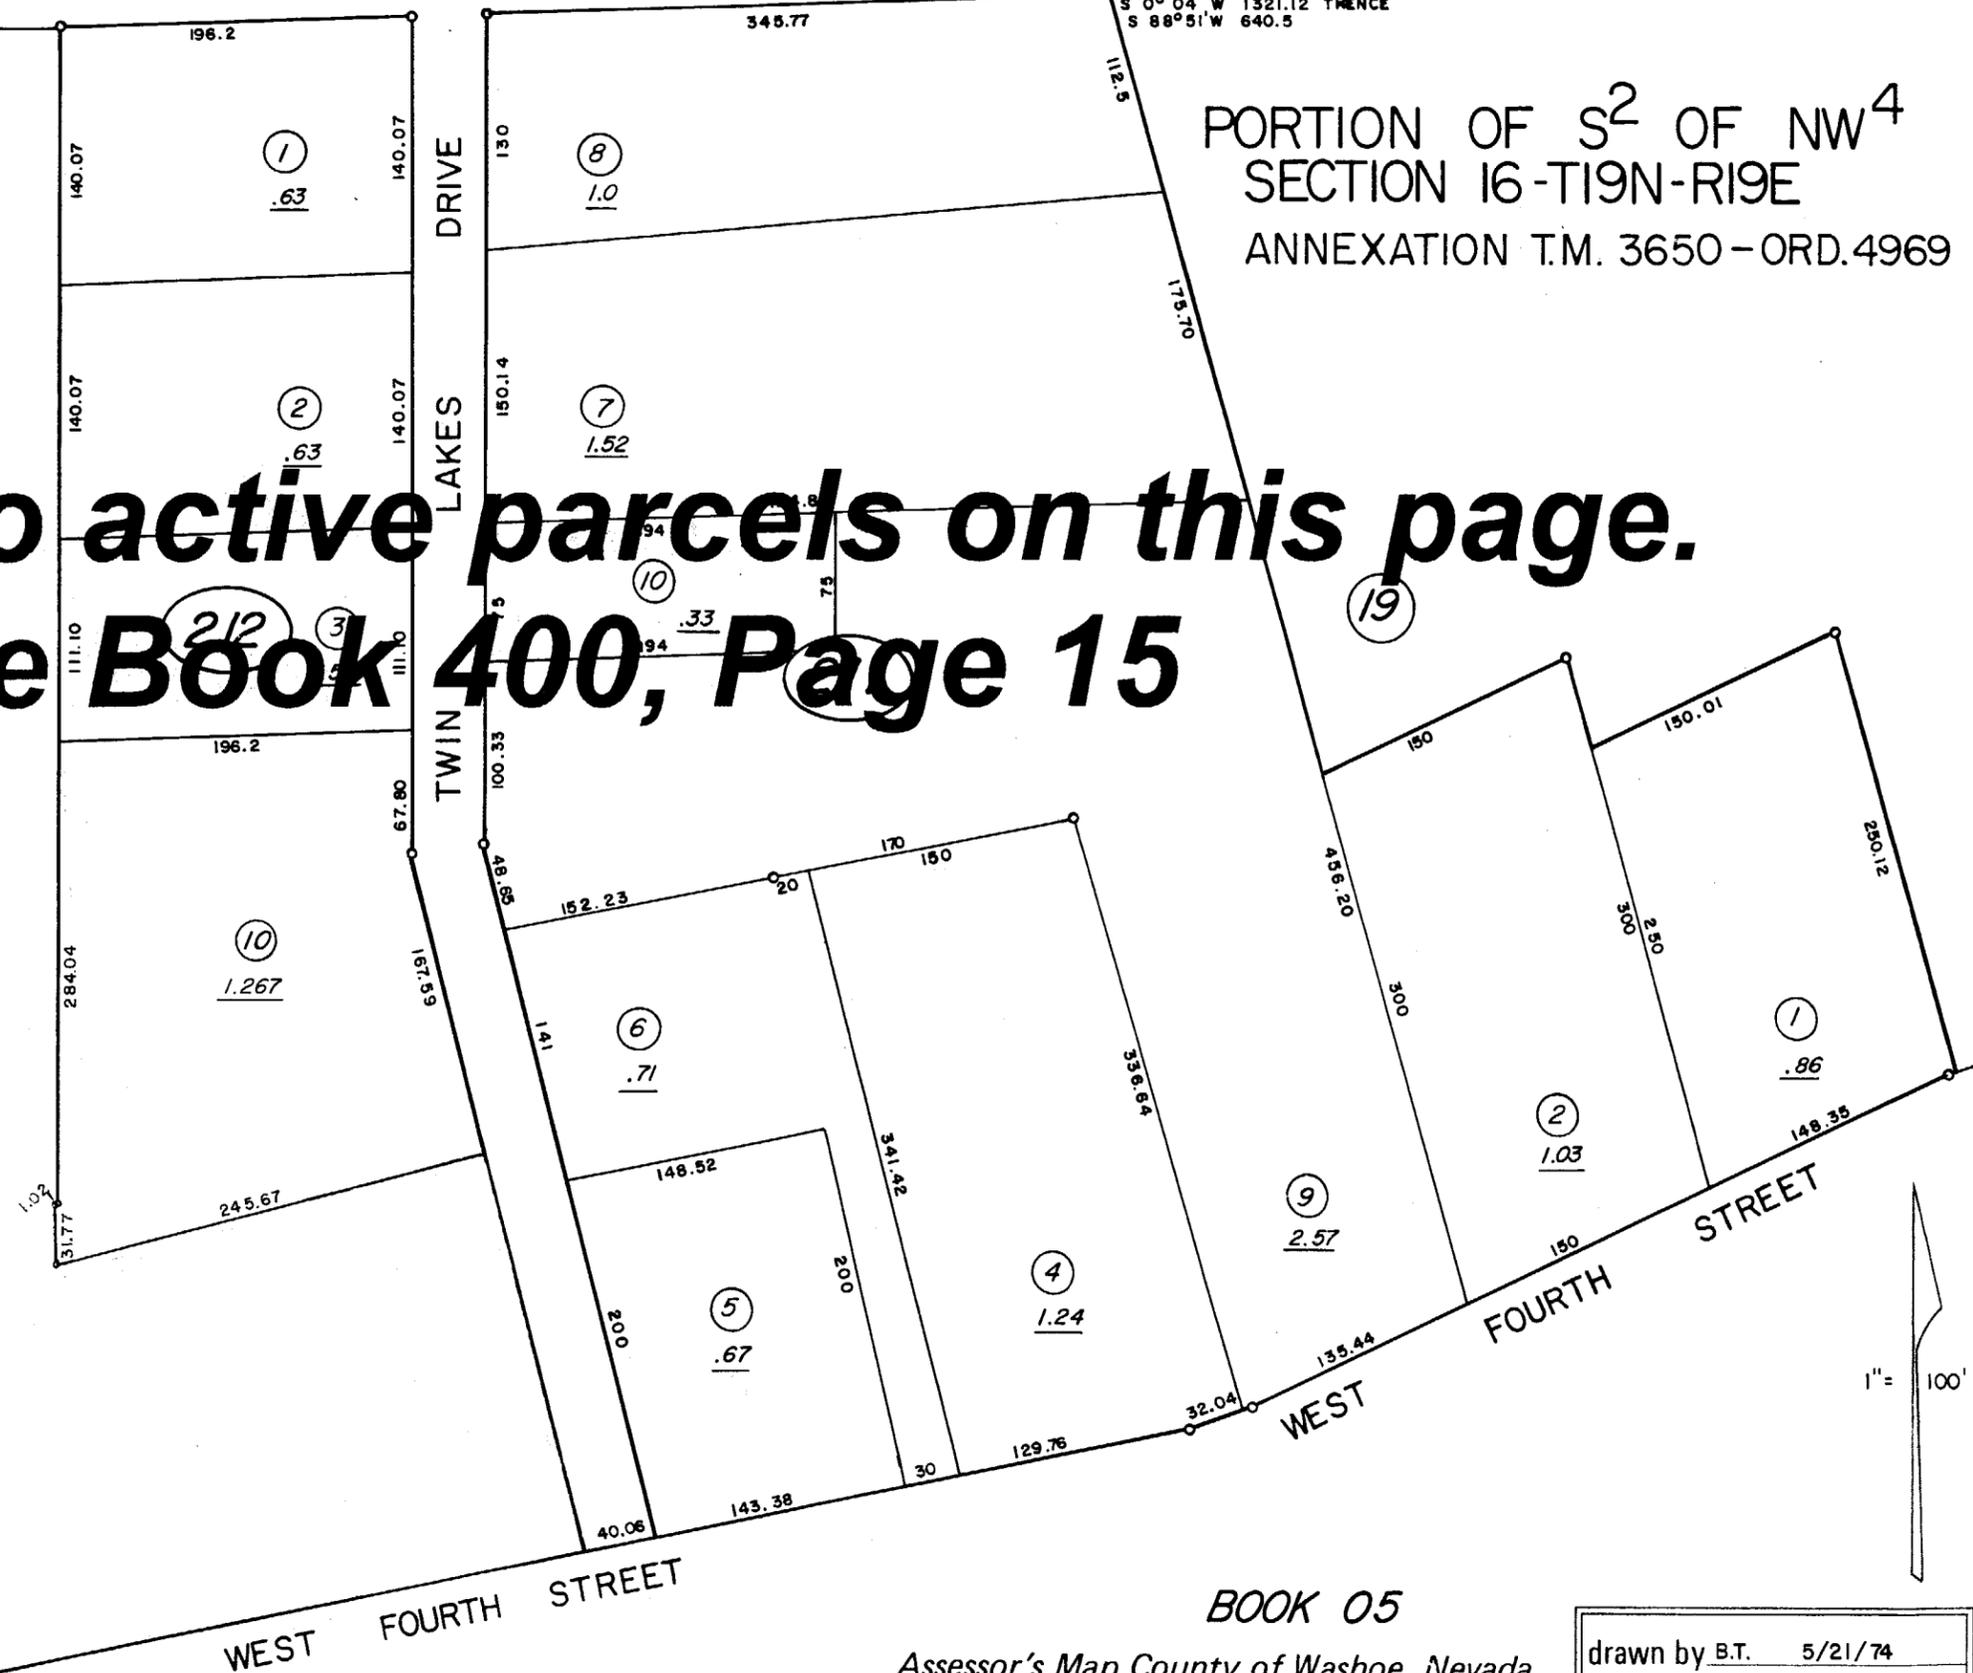

NOTE: This Map is prepared for the use of the Washoe Assessor for Assessment and illustrative purposes only, it does not represent survey of the premises. No liability is assumed, as to the sufficiency or accuracy of the data delineated hereon.

BOOK 05
Assessor's Map County of Washoe, Nevada
NOTE - ASSESSOR'S BLOCK NUMBERS SHOWN IN ELLIPSES
ASSESSOR'S PARCEL NUMBERS SHOWN IN CIRCLES

drawn by B.T.	5/21/74
checked	
revised	6/10/99
superseded	

