


(#2961)
SKY MOUNTAIN ESTATES
PORTION SW 1/4 SECTION 9 & NW 1/4 SECTION 16
T19N - R19E

This page contains no active parcels


See Book 400 - Pg. 11

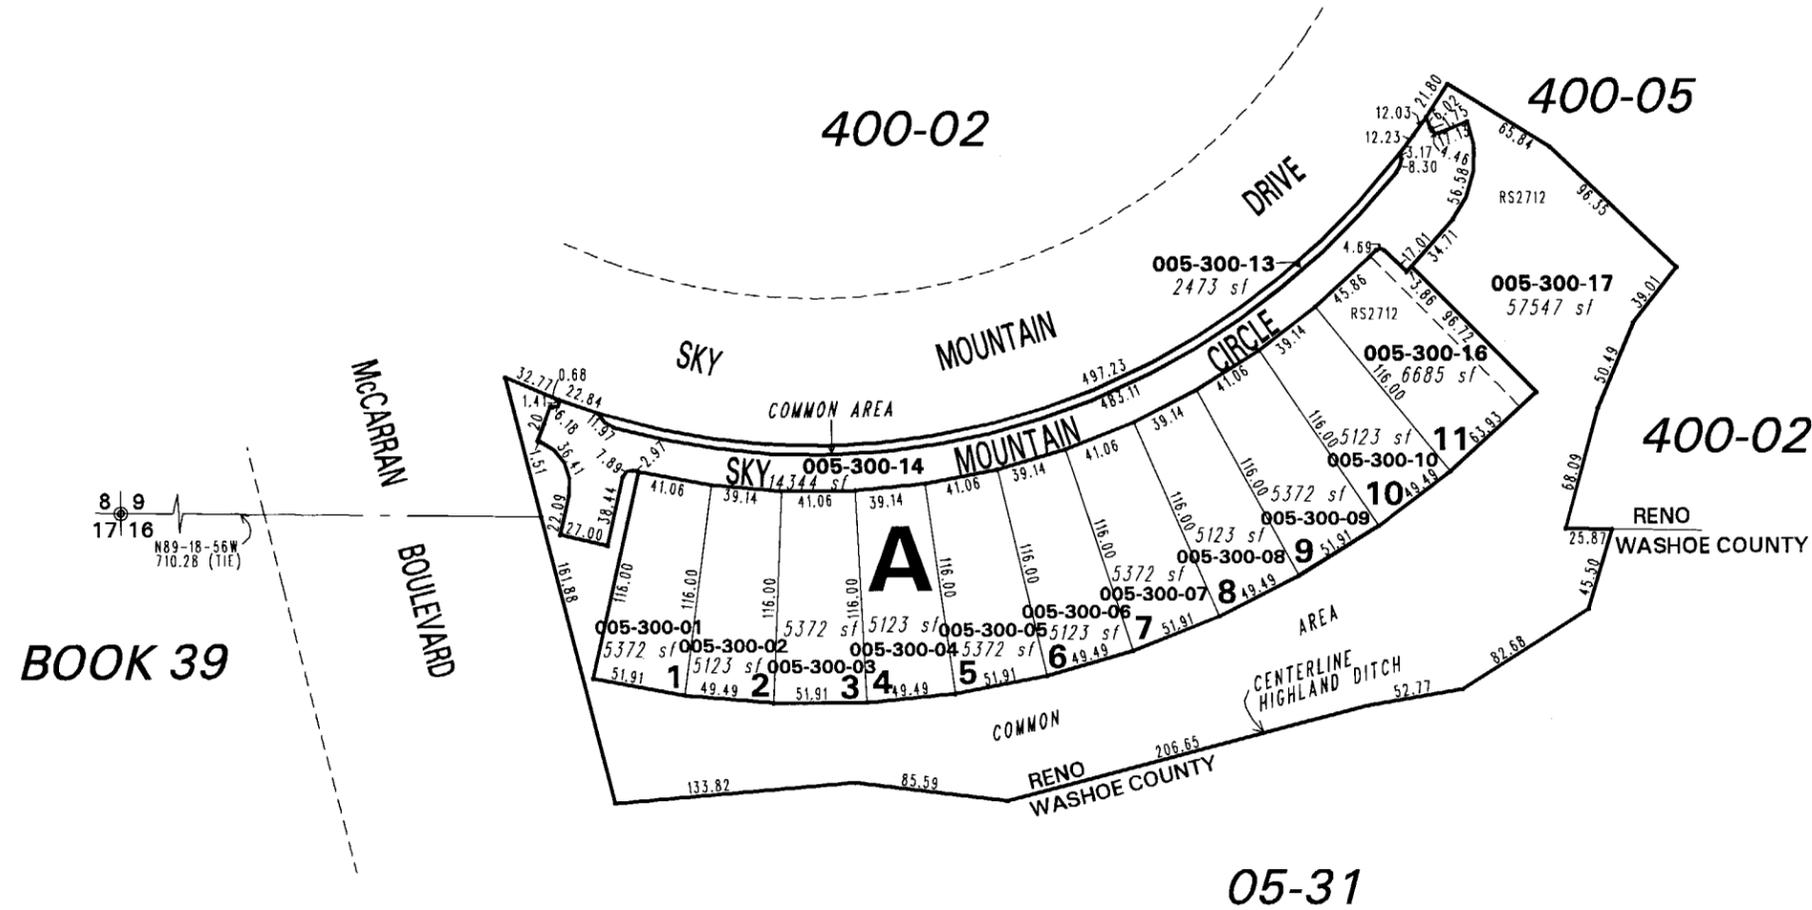

8 9
17116
N89-18-56W
710.28 (11E)


BOOK 39

MCCARRAN
BOULEVARD

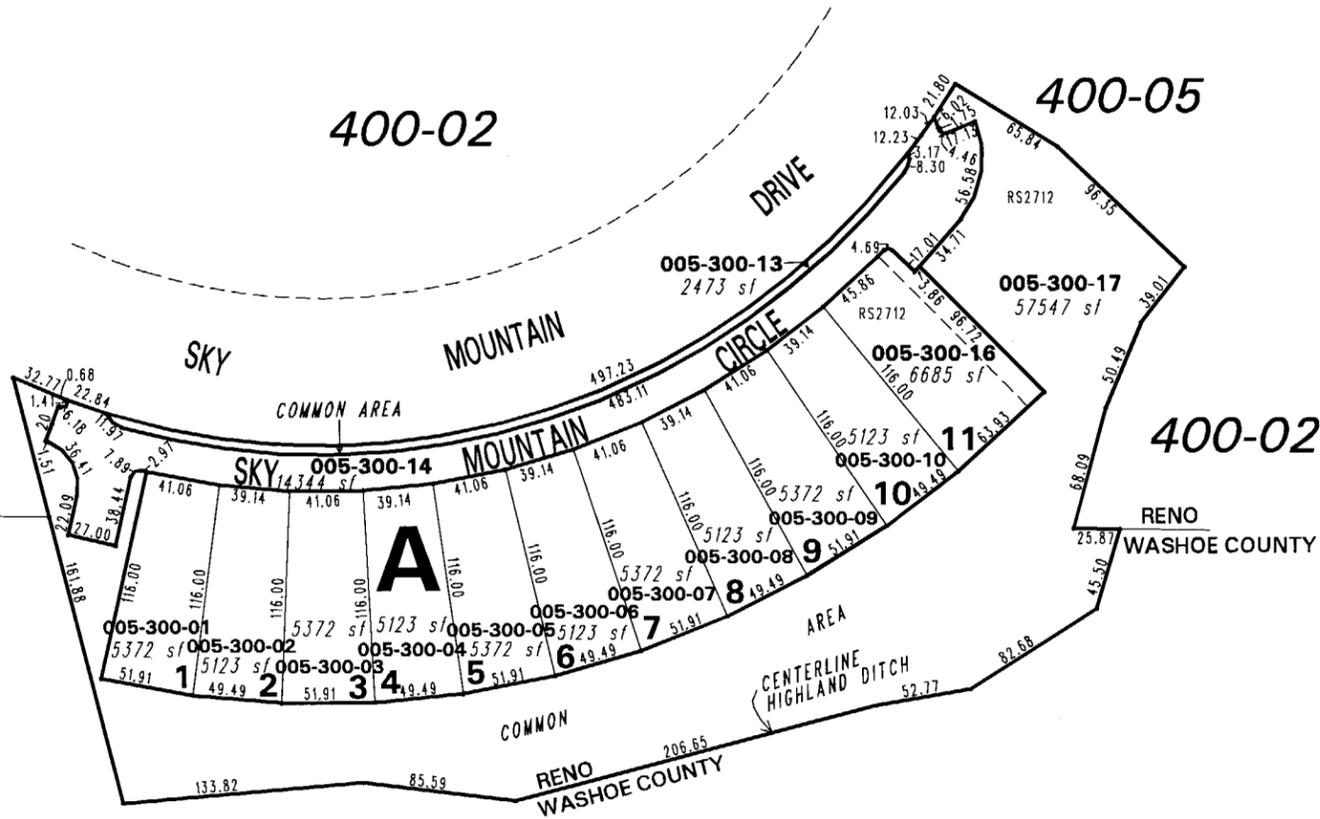

05-31

RENO
WASHOE COUNTY

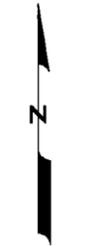

1" = 100'



NOTE: This map is prepared for the use of the Washoe County Assessor for assessment and illustrative purposes only. It does not represent a survey of the premises. No liability is assumed as to the sufficiency or the accuracy of the data delineated hereon.

Office of Washoe County Assessor, Nevada - Robert W. McGowan

This area previously shown on _____

NOTE: Areas of parcels which are less than 2 acres are shown in square feet.

Drawn by	JR 09/14/93
Revised	06/94 09/94 KS 6/10/99
TWT	12/11/03